


NORTH ELEVATION

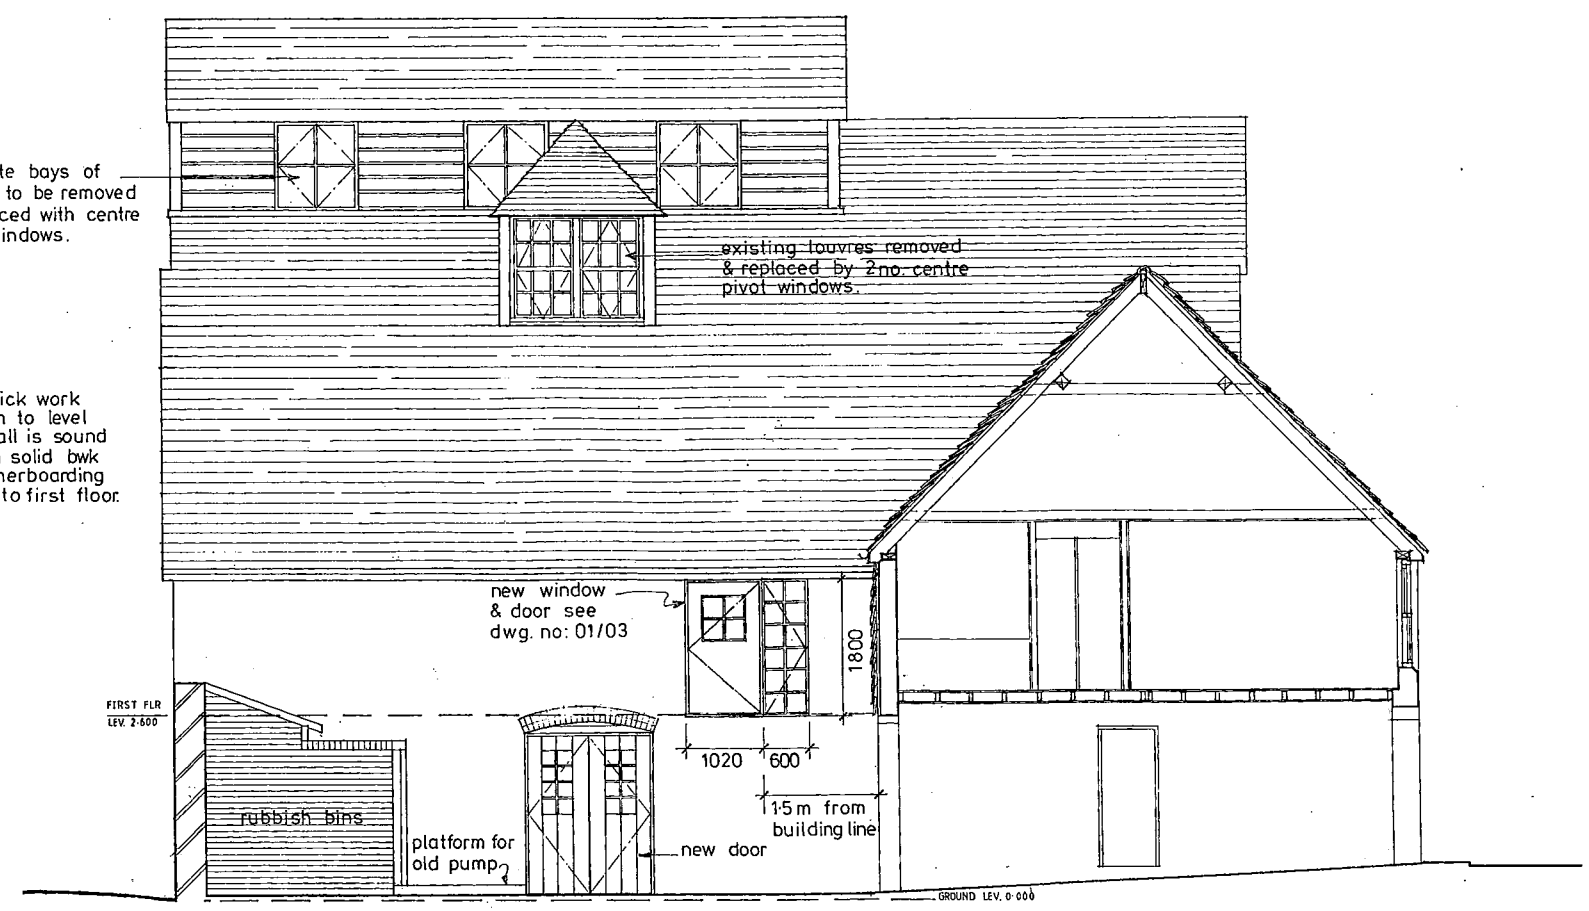

SOUTH ELEVATION



WEST ELEVATION
(from castle ditch lane)

rev. A
25/8
FLOOR LEVELS ADDED - DOOR & WINDOWS ADDED & ALTERED TO NORTH ELEVATION - DOOR TO WEST ELEVATION CHANGED (DOUBLE DOOR IN LIEU OF SLIDING DOOR).

client
MANOR EAGLE
[STAR BREWERY WORKSHOPS]
project
REFURBISHMENT / REVISED PLANNING APPROVAL
dwg.no 01 scale 1:50
A
job no. 01 date april 87

bryan perry architect
19 Bishops Drive, Lewes East Sussex BN7 1HA
Tel: Lewes 477198

B.J.Perry B.A. Dip Arch R.I.B.A.