


THIS DRAWING IS COPYRIGHT AND SHALL NOT BE REPRODUCED WITHOUT THE PERMISSION OF THE ARCHITECTS  
DO NOT SCALE FROM THIS DRAWING.  
USE FIGURED DIMENSIONS ONLY  
FABRICATION & INSTALLATION


**REVISION**

A) 17/11/16 309-00 DWG ADDED WITH LOCATION + BLOCK PLAN

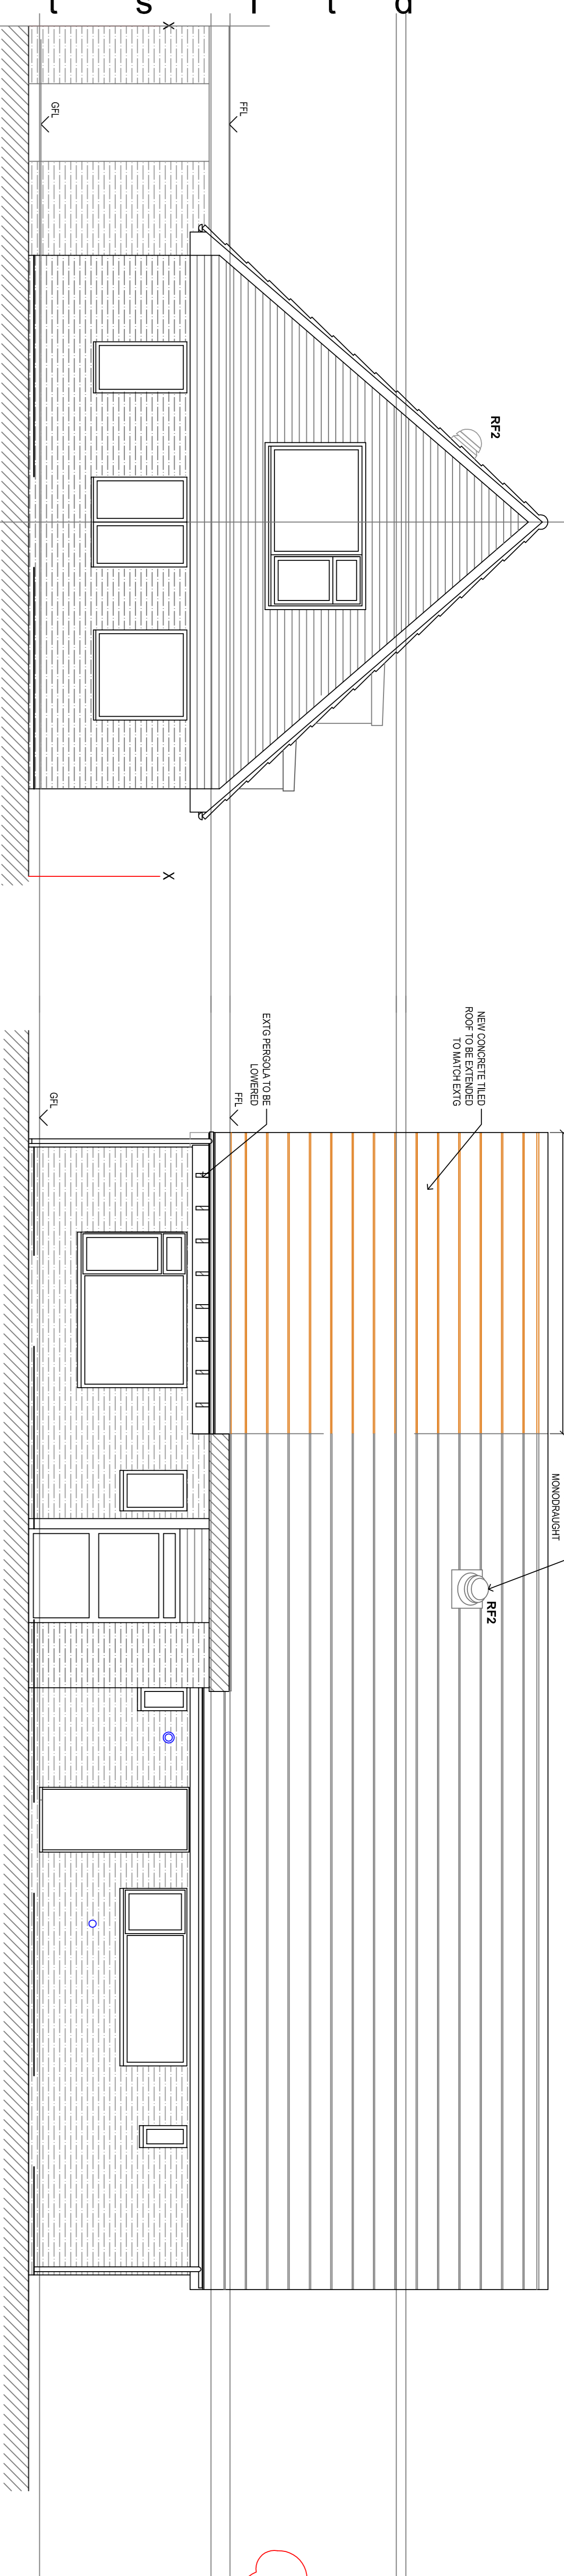


REAR ELEVATION 1:50

PROPOSED EAST ELEVATION 1:50

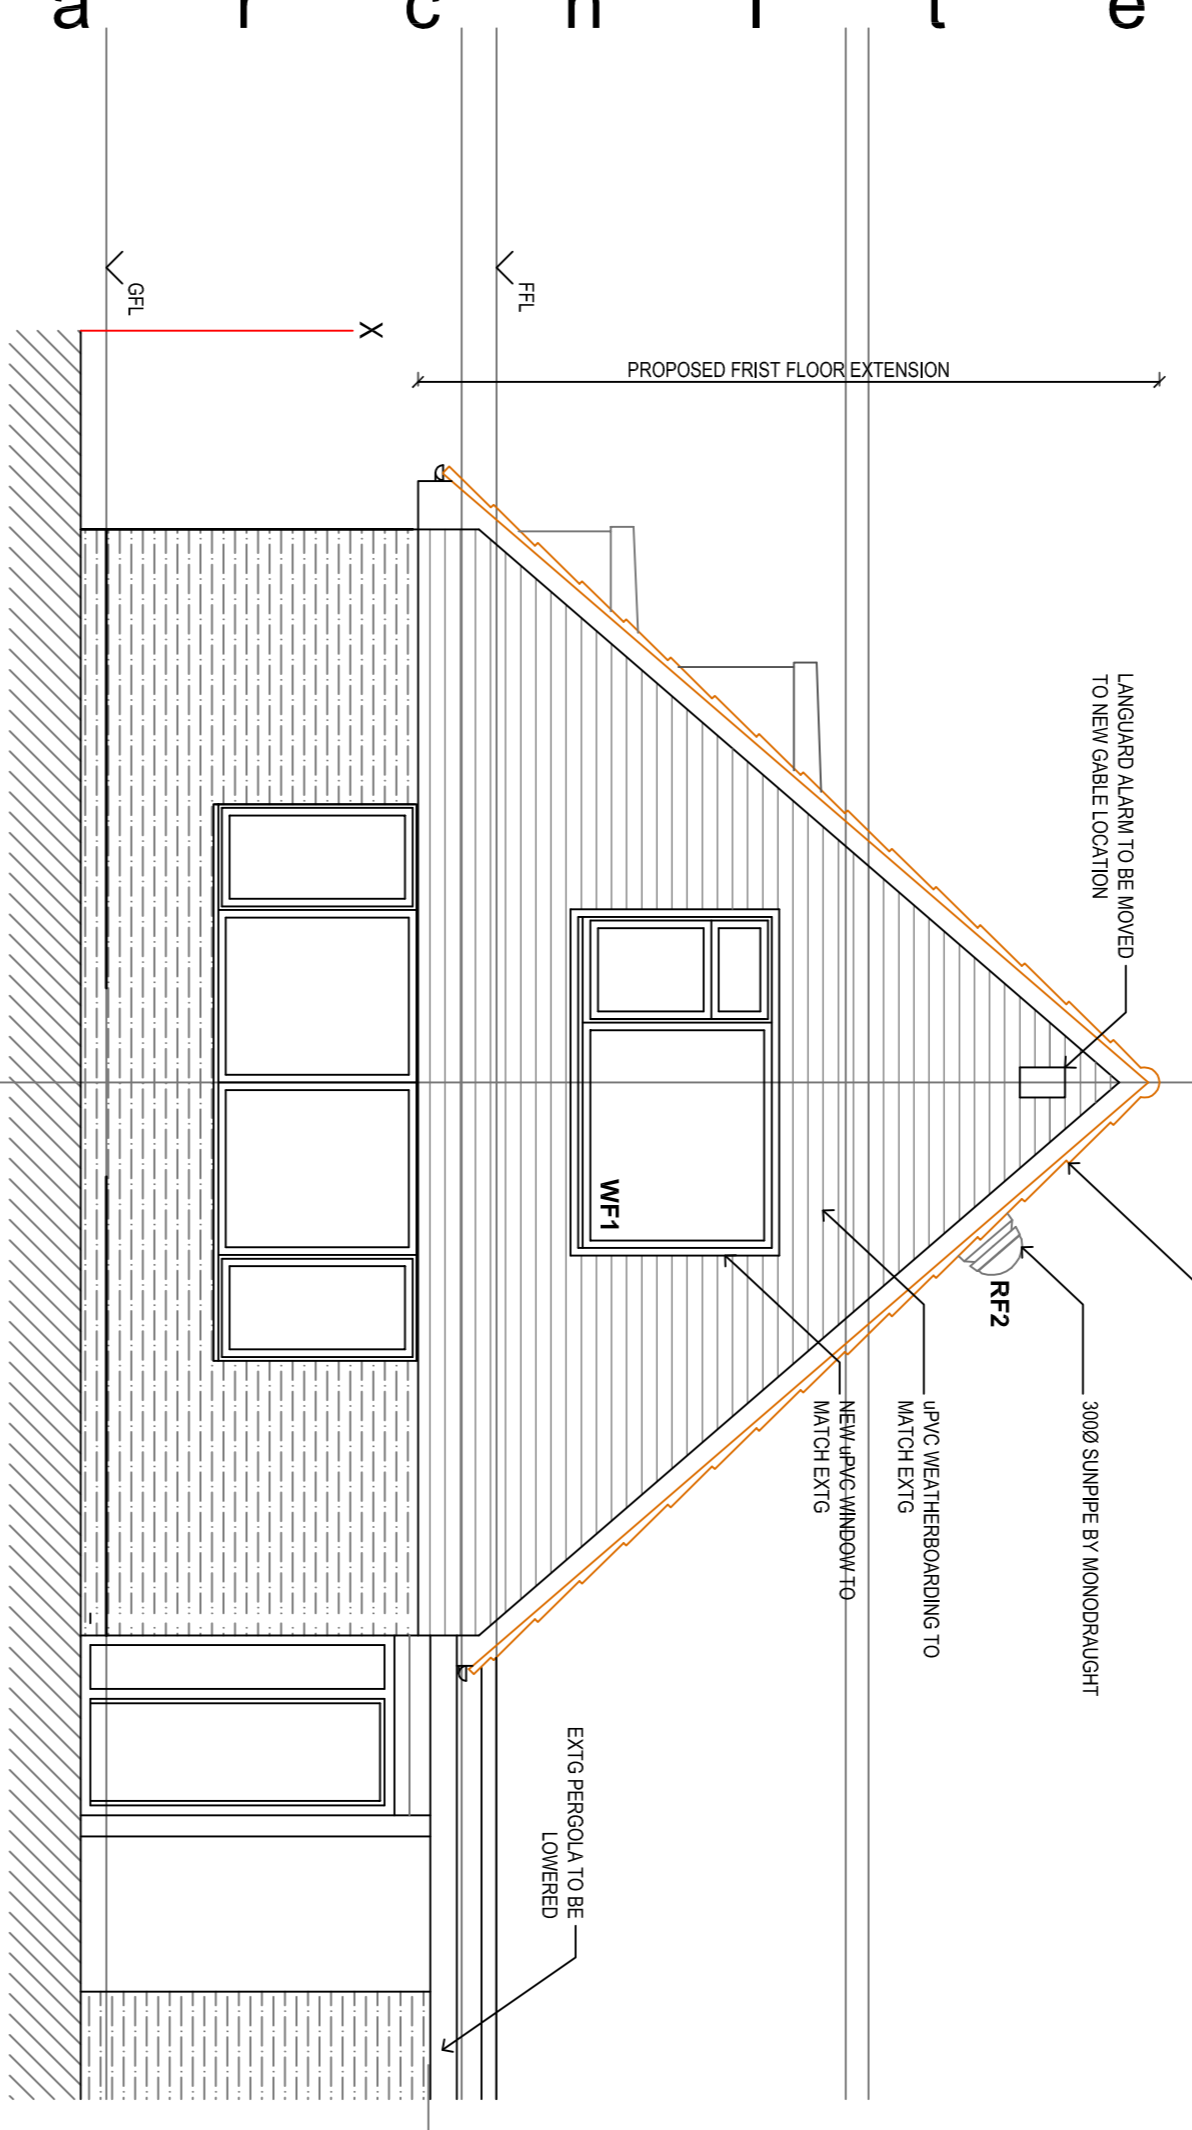

PROPOSED FRONT ELEVATION 1:50

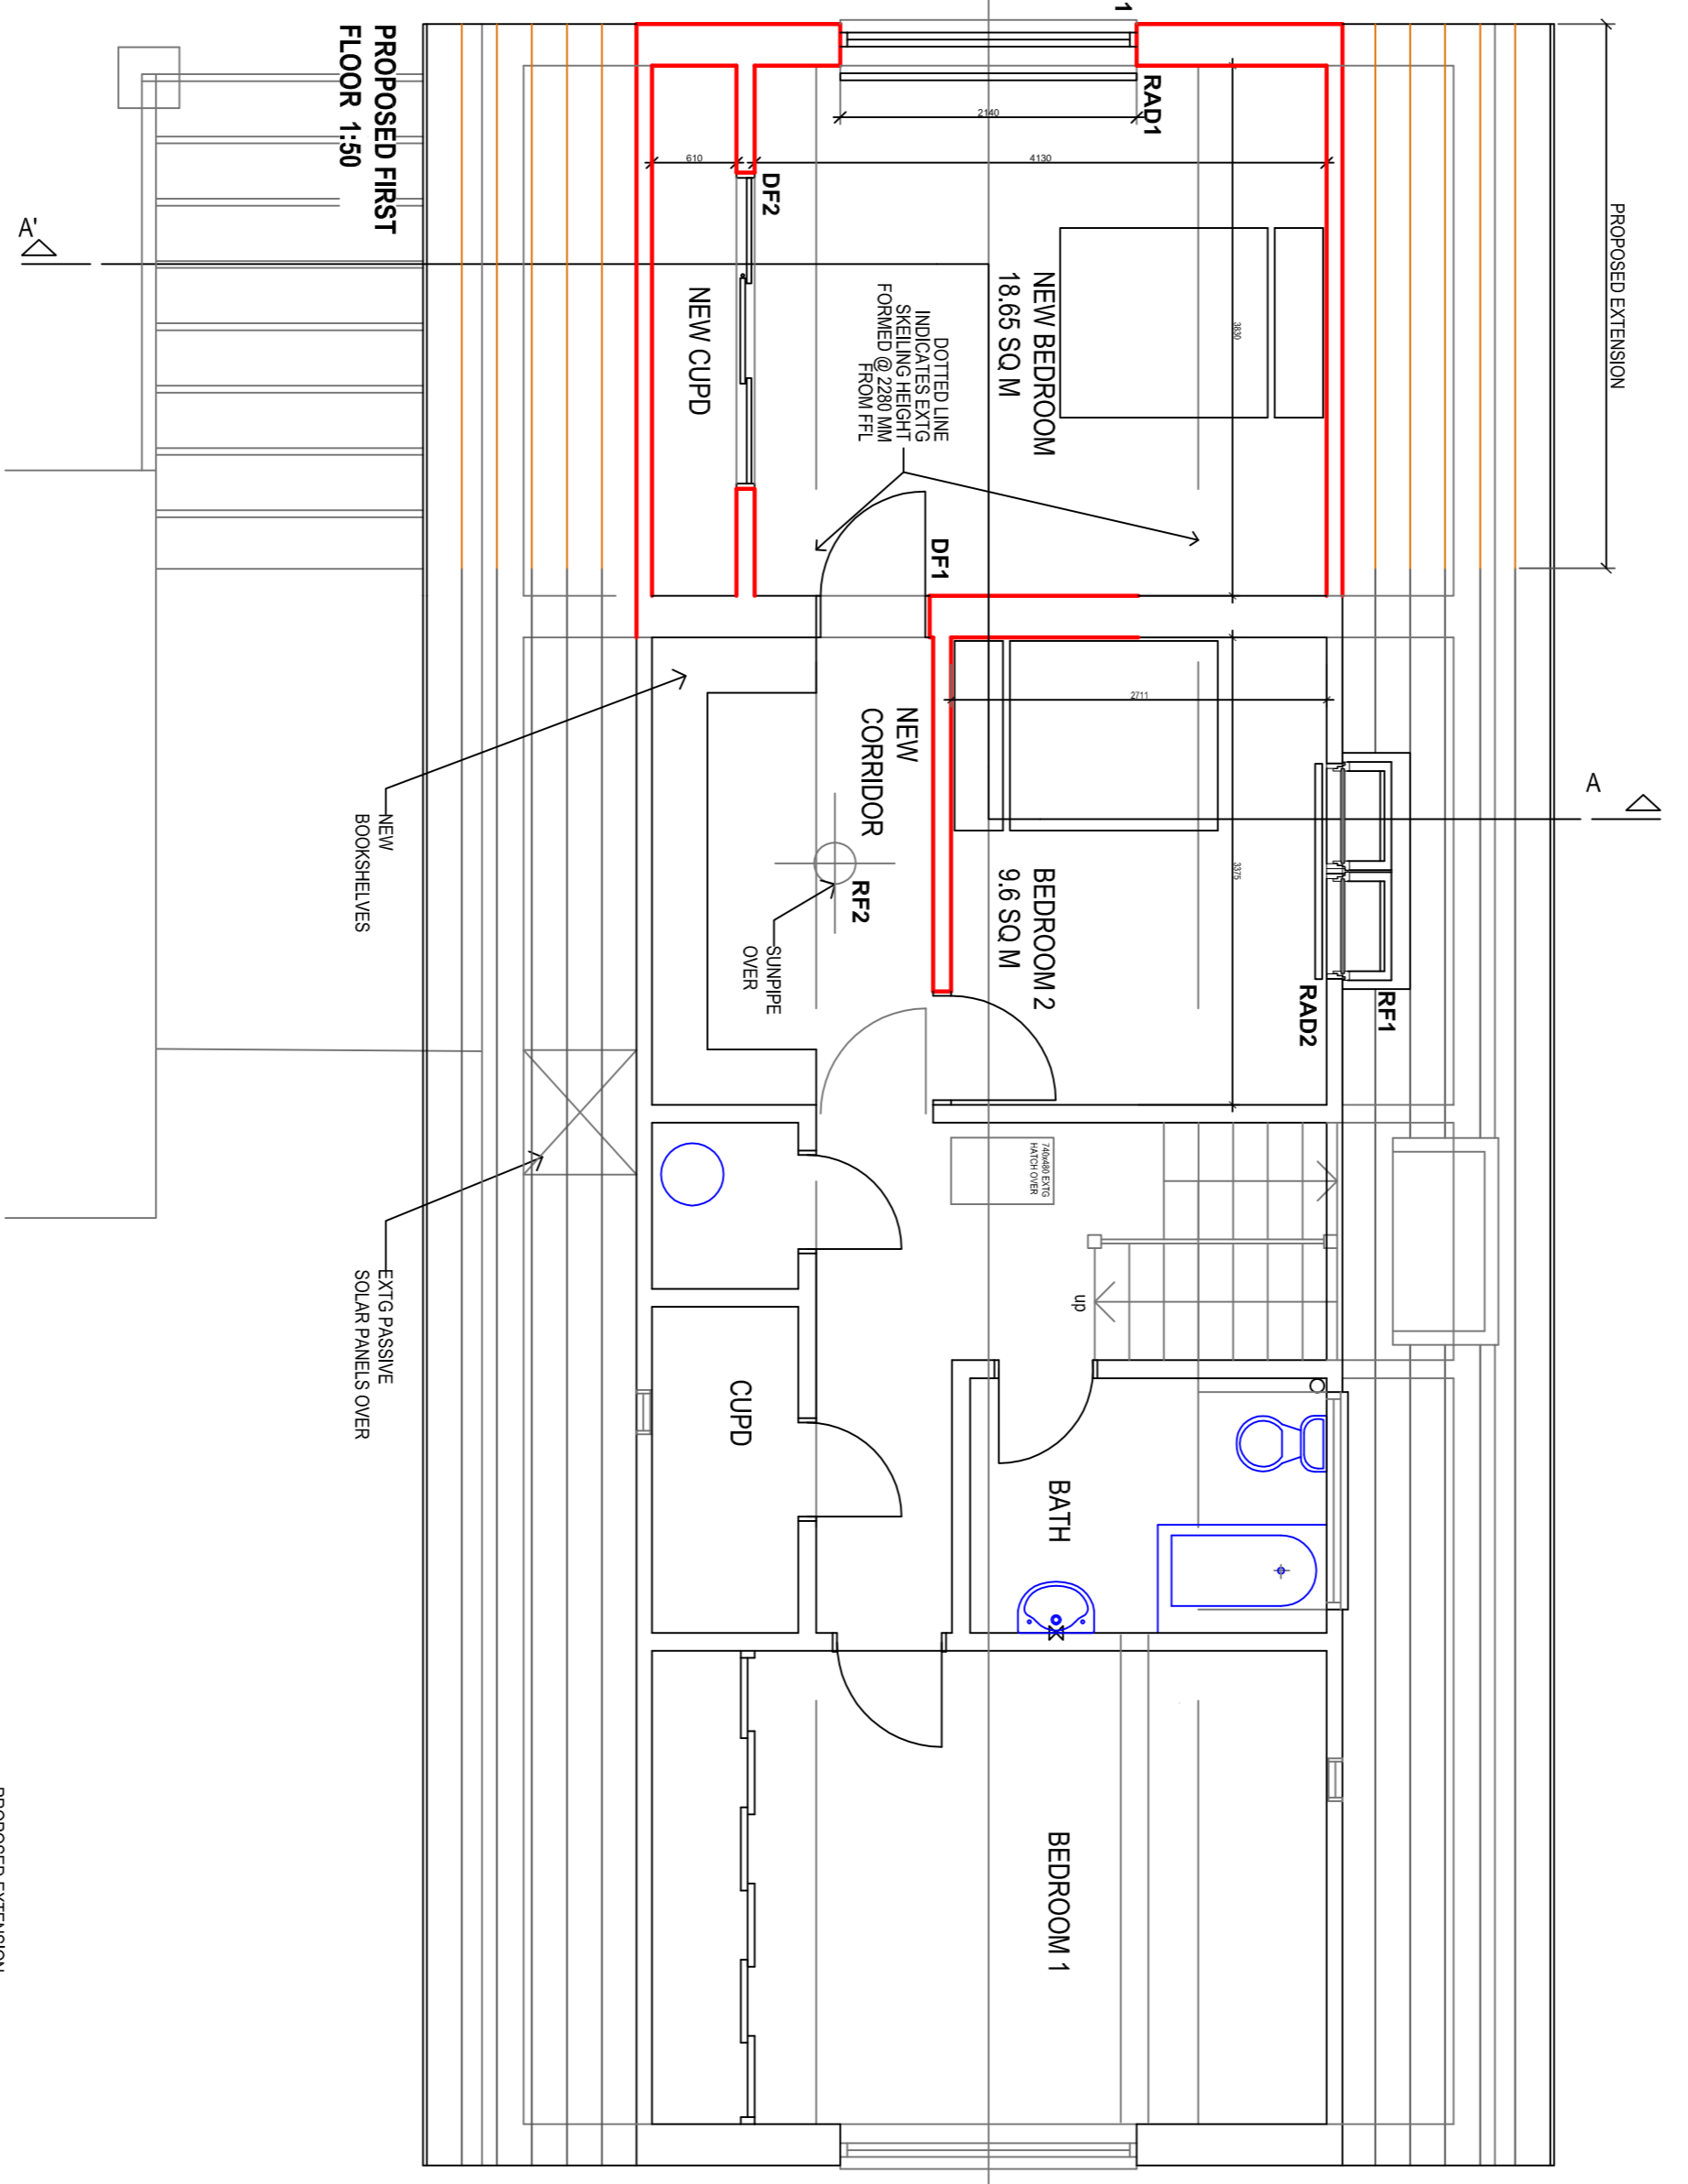

PROPOSED FIRST FLOOR 1:50

THIS DWG TO BE READ IN CONJUNCTION WITH DWG NO. 309/00 + 01

**CLIENT** MRS M. WINCKLER

**PROJECT** ABINGER, 1B GUNDREDA RD.  
LEWES,  
EAST SUSSEX BN7 1PT

**TITLE** PLANNING PERMISSION

1ST FLOOR FRONT EXTENSION  
PROPOSED PLAN & ELEVATIONS


**SCALE** 1:50

**DATE** 08/11/16


**DRAWN** bjp + mjn

**NUMBER** 309-05A

**waterside architects ltd**  
SUITE 7 WATERSIDE CENTRE  
NORTH STREET LEWES  
EAST SUSSEX BN7 2PE  
TEL + FAX : (01273) 480188  
E-MAIL info@waterside.co.uk

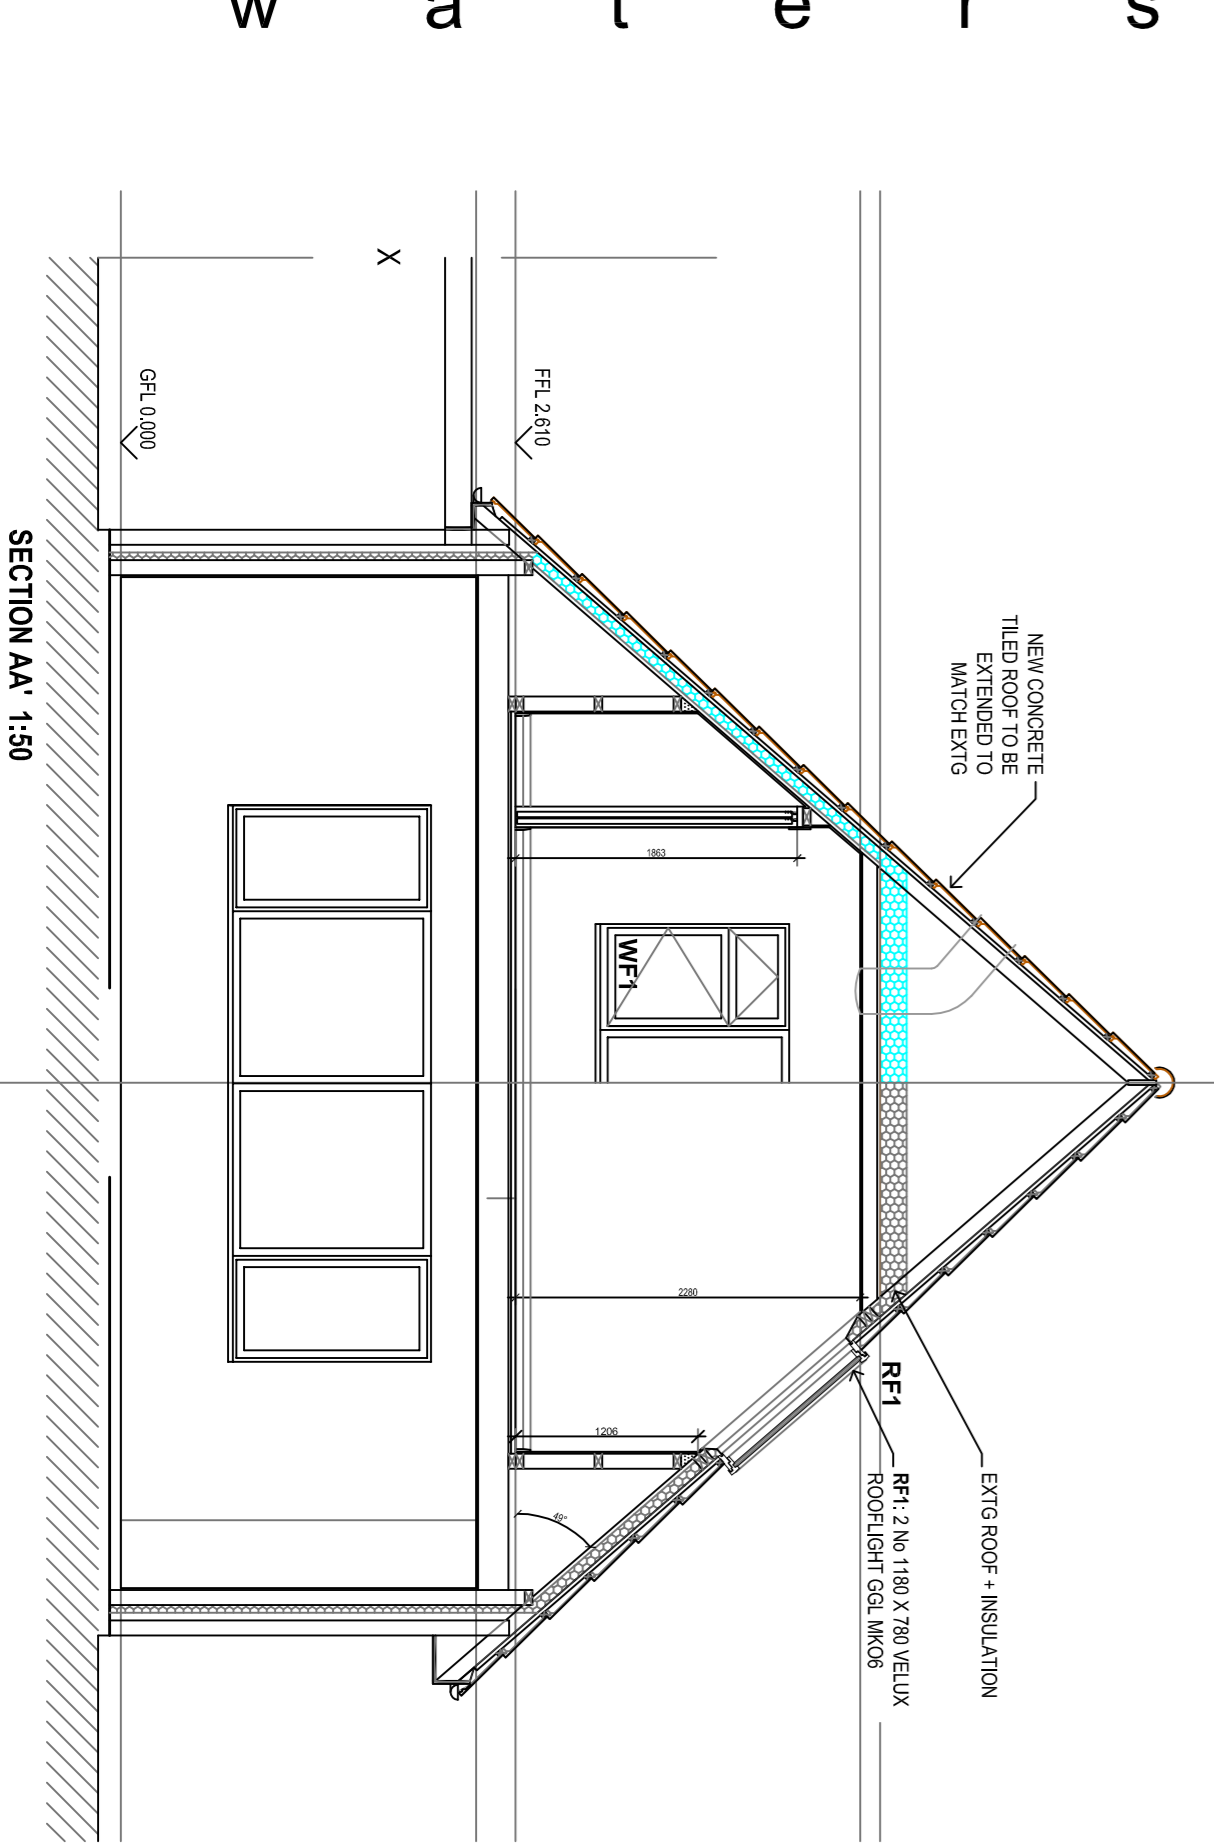

SECTION AA 1:50

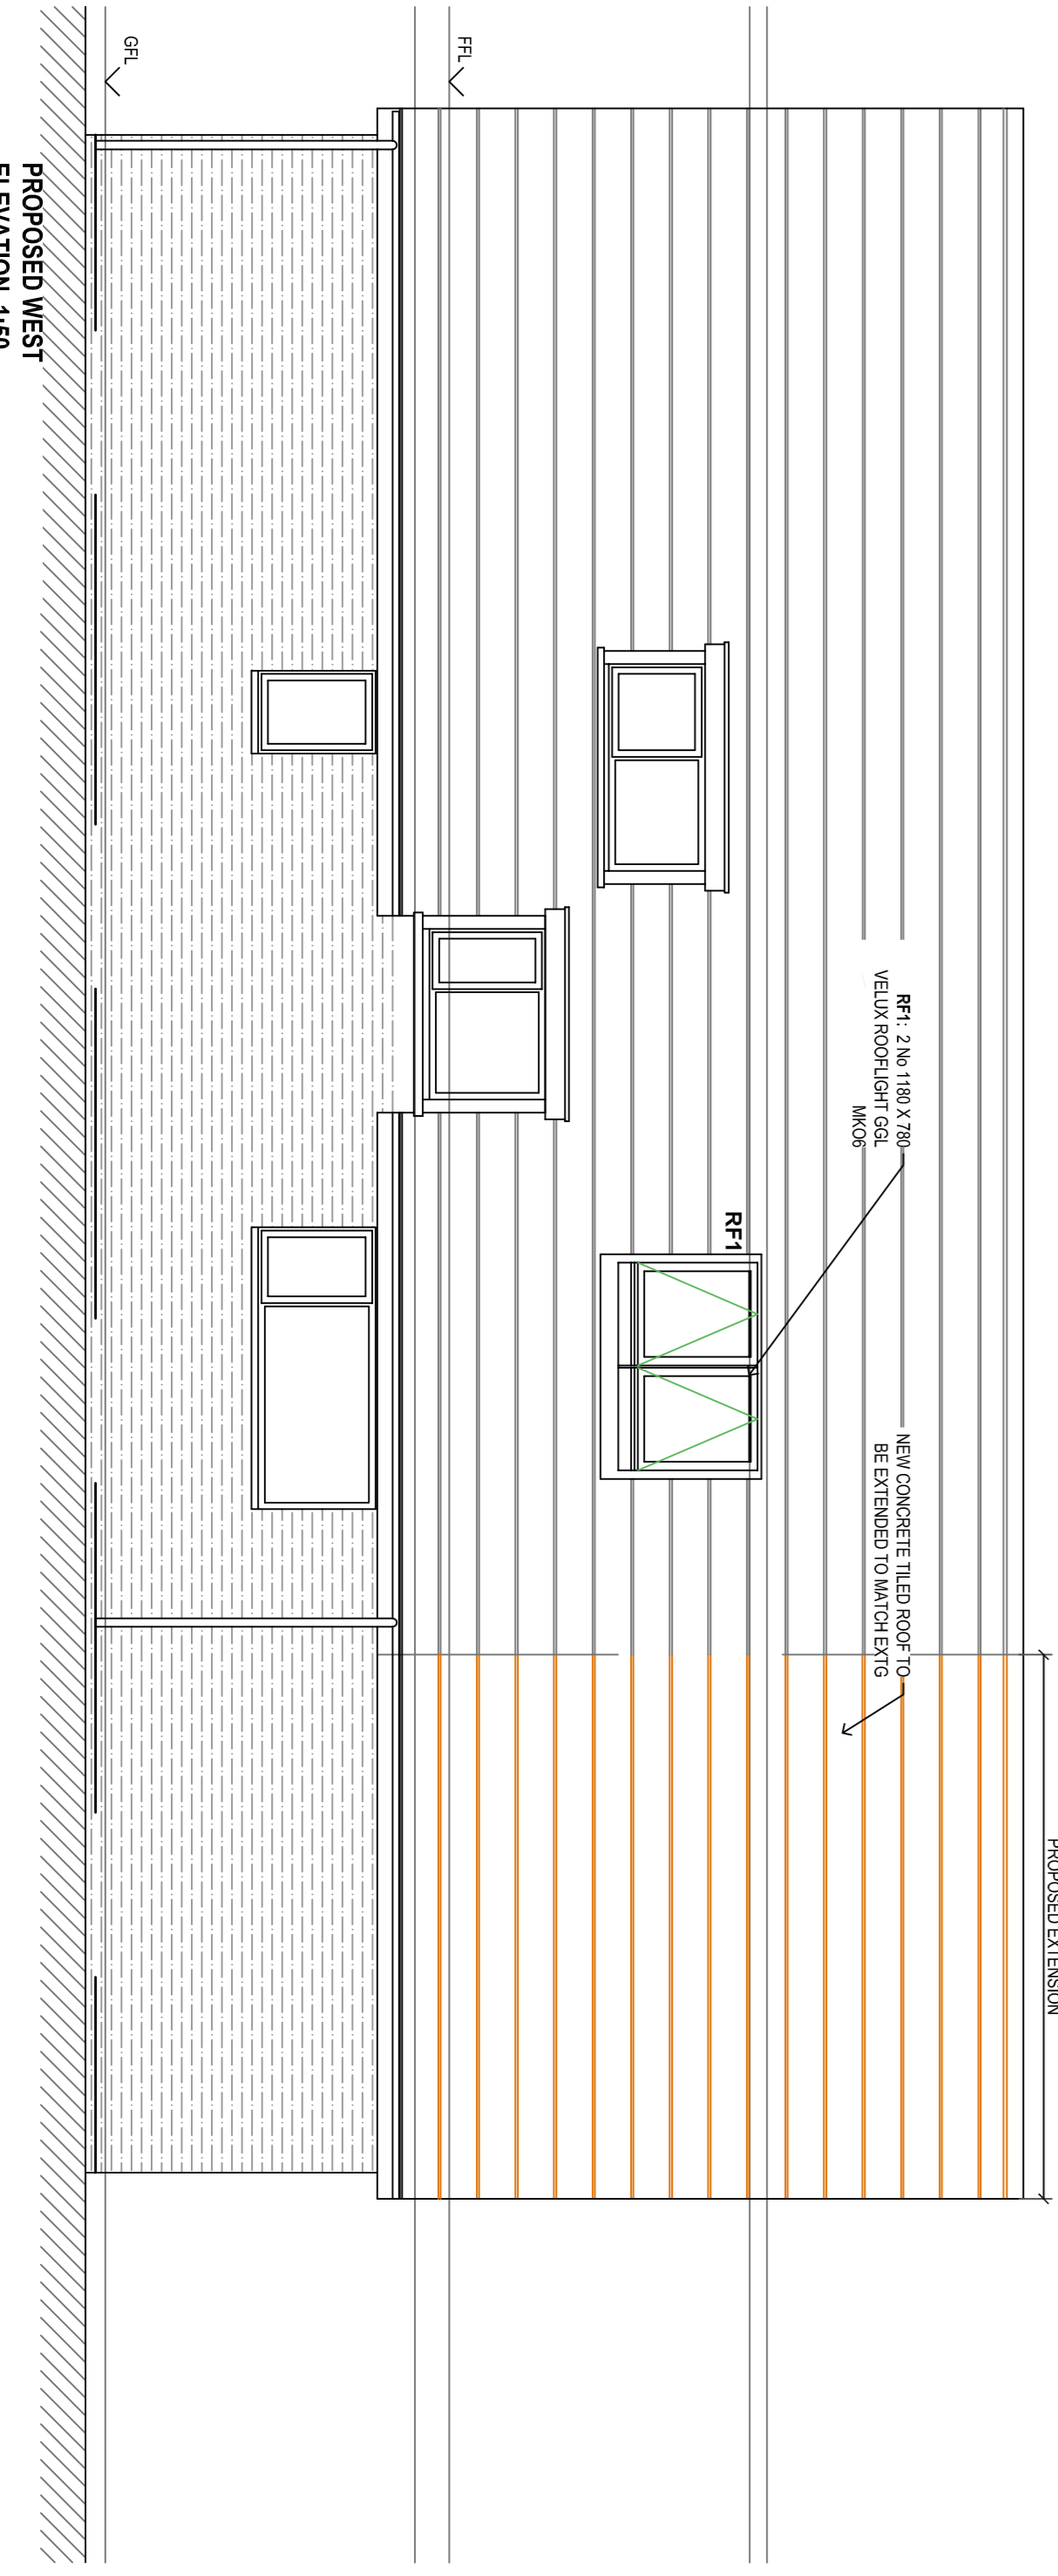

PROPOSED WEST ELEVATION 1:50

W A T E R S I D E A R C H I T E C T S