
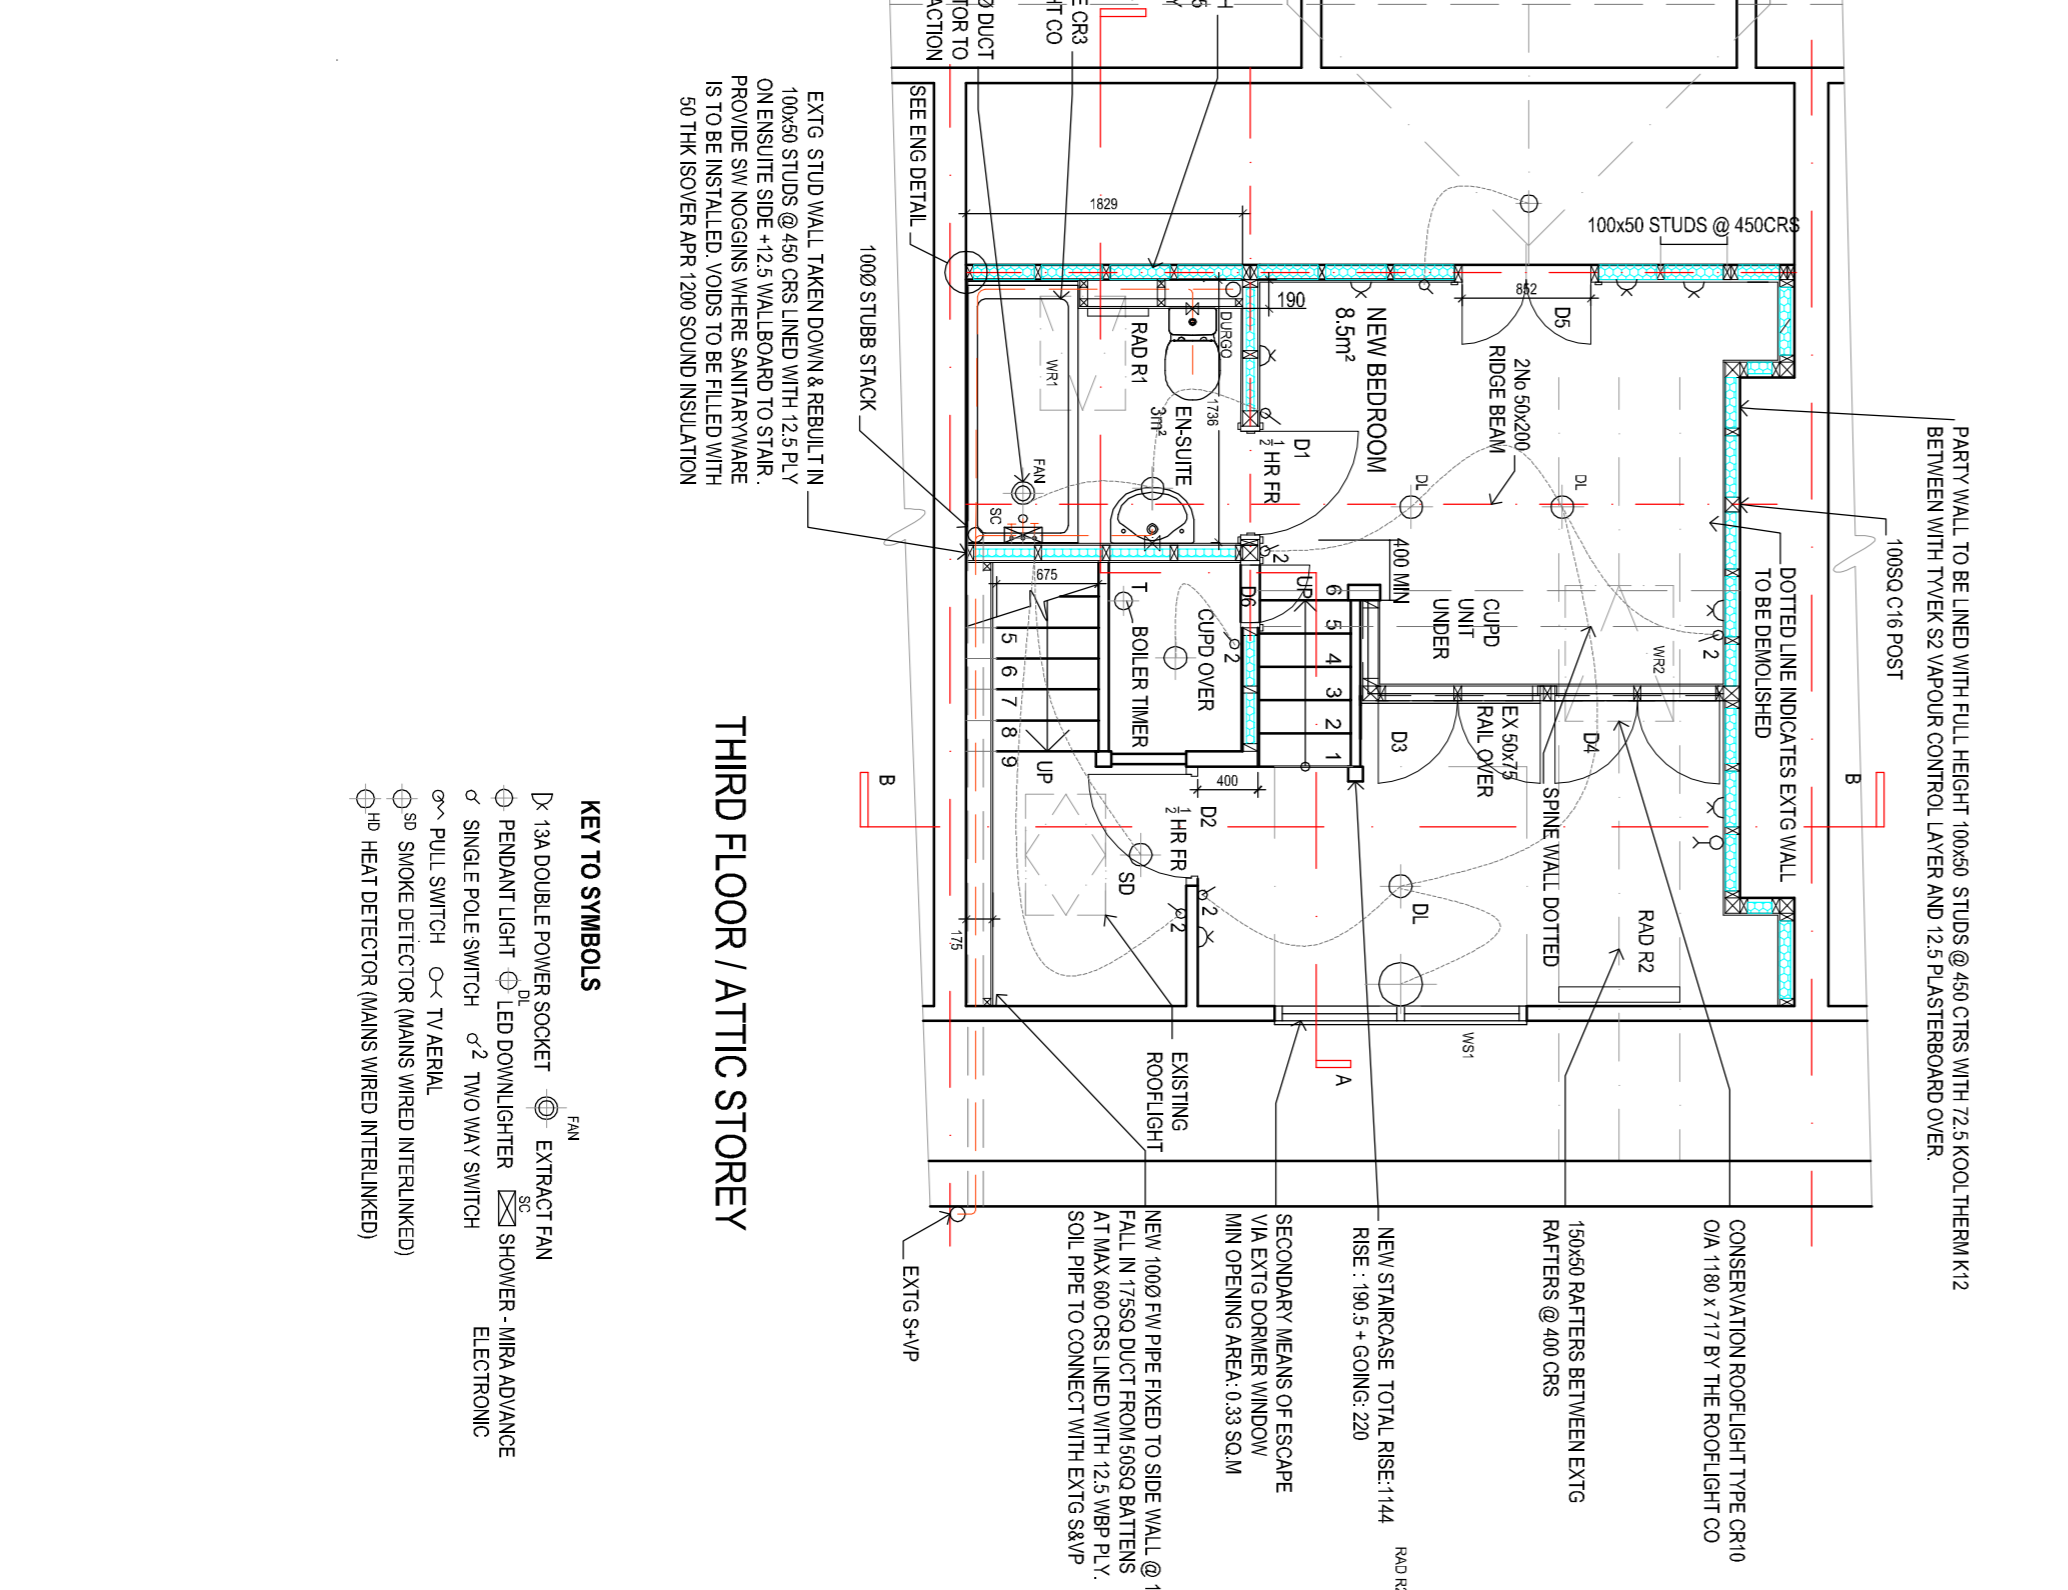
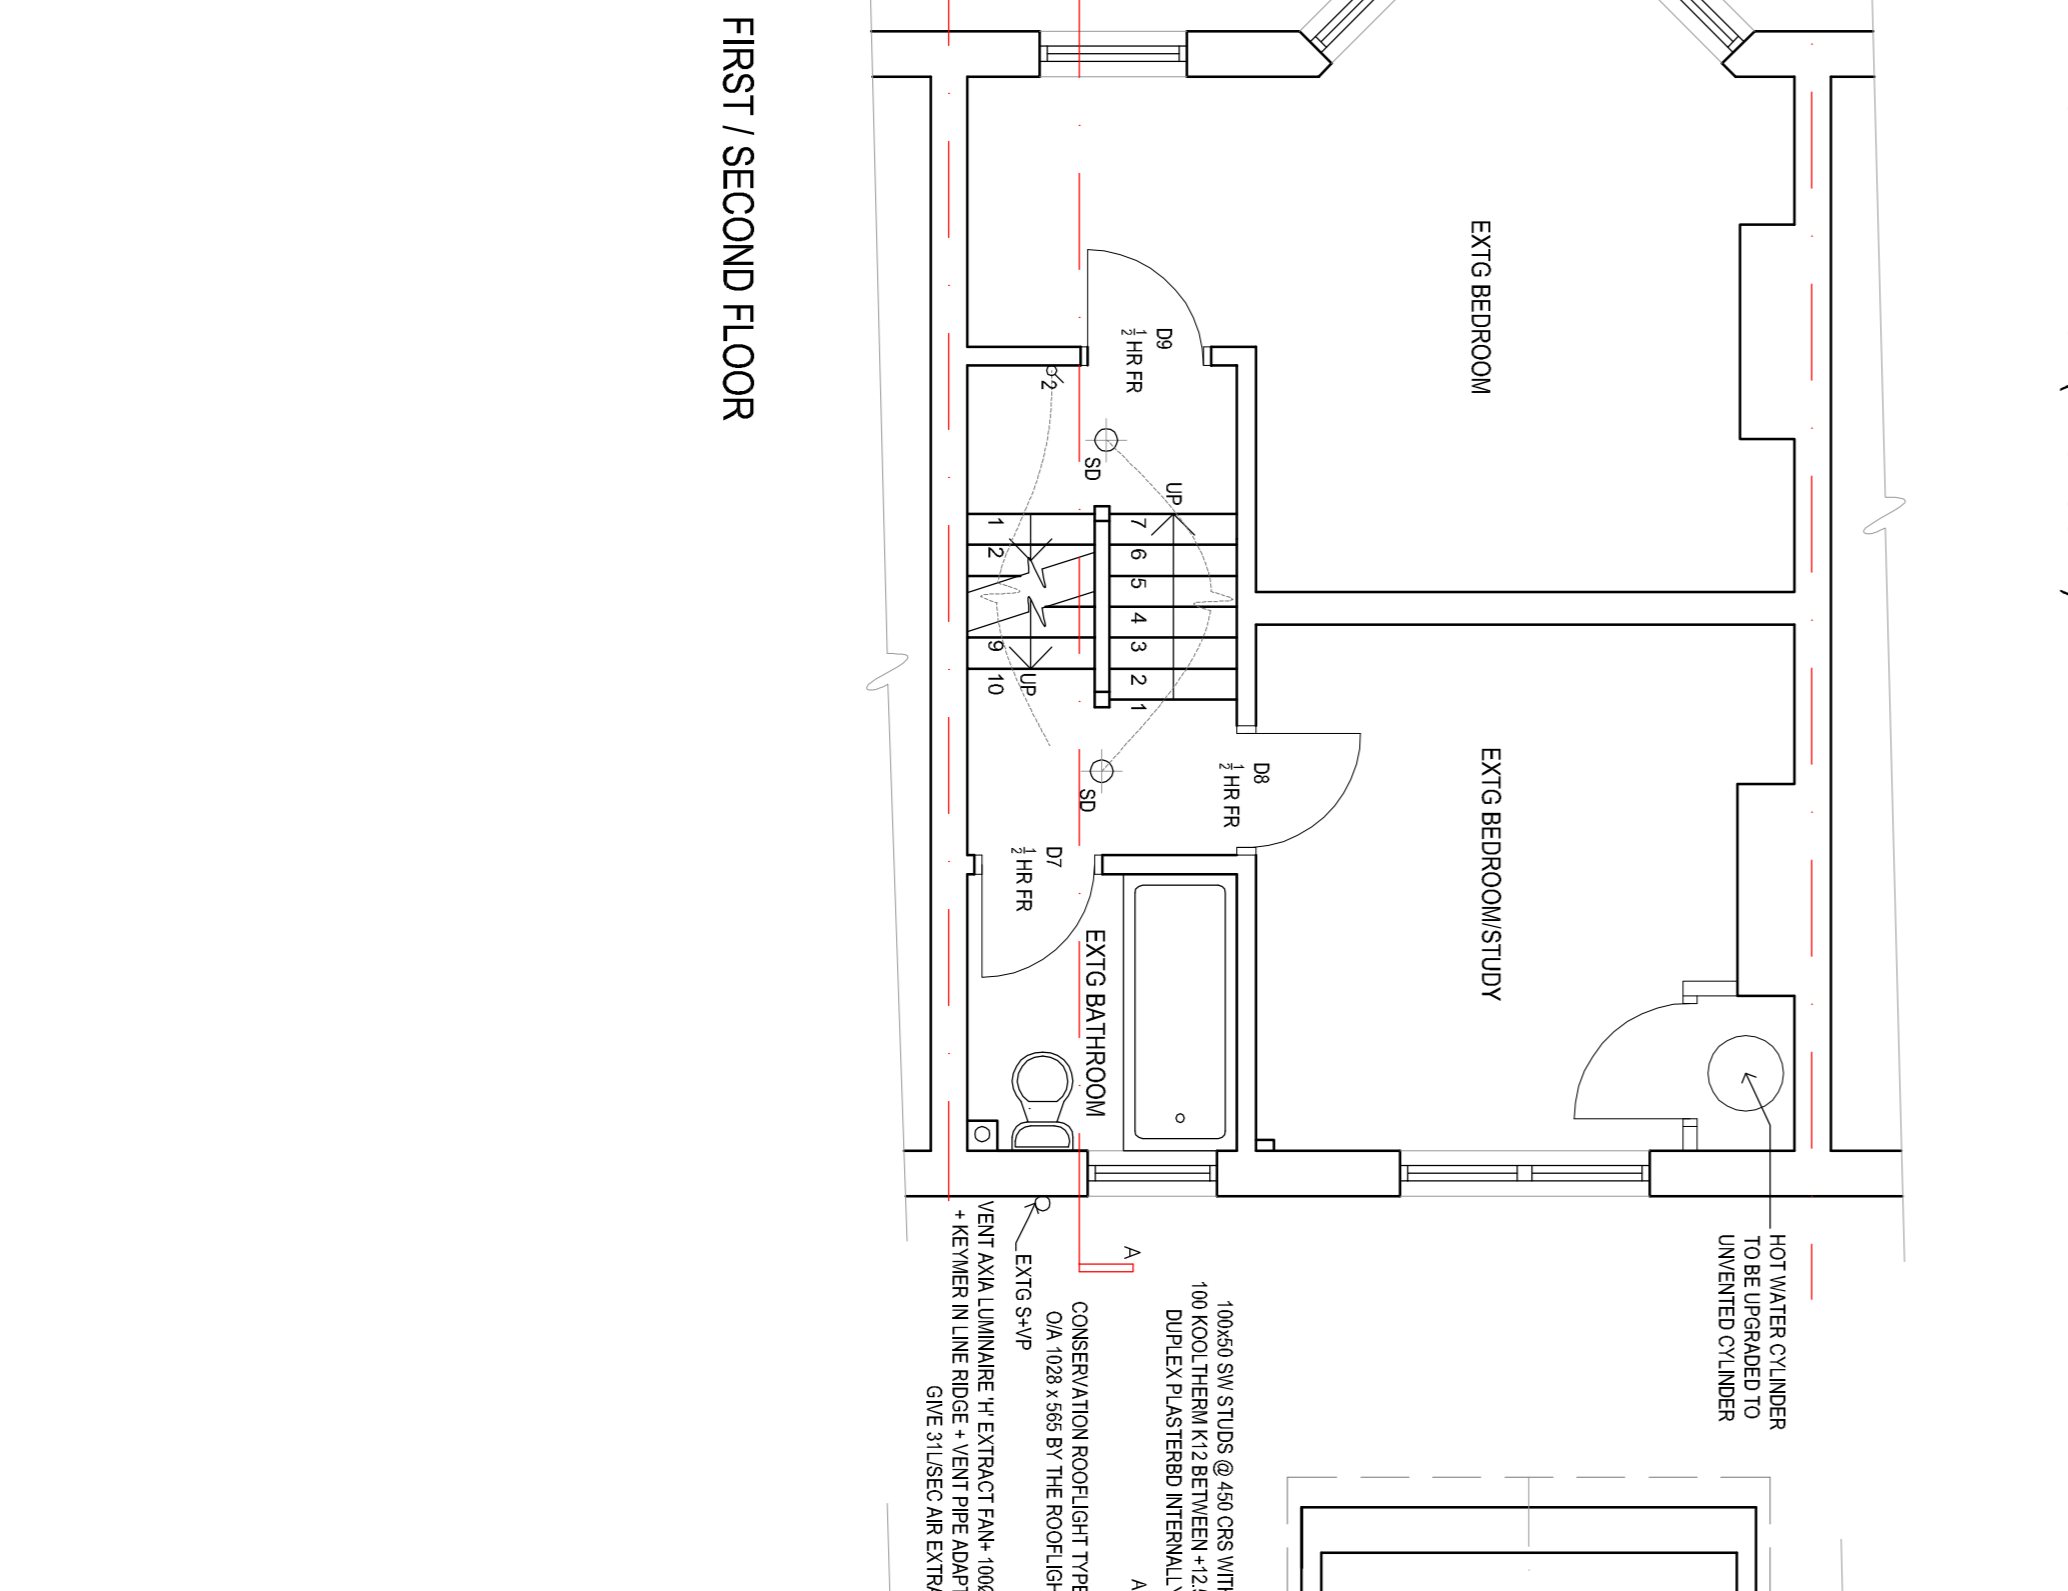
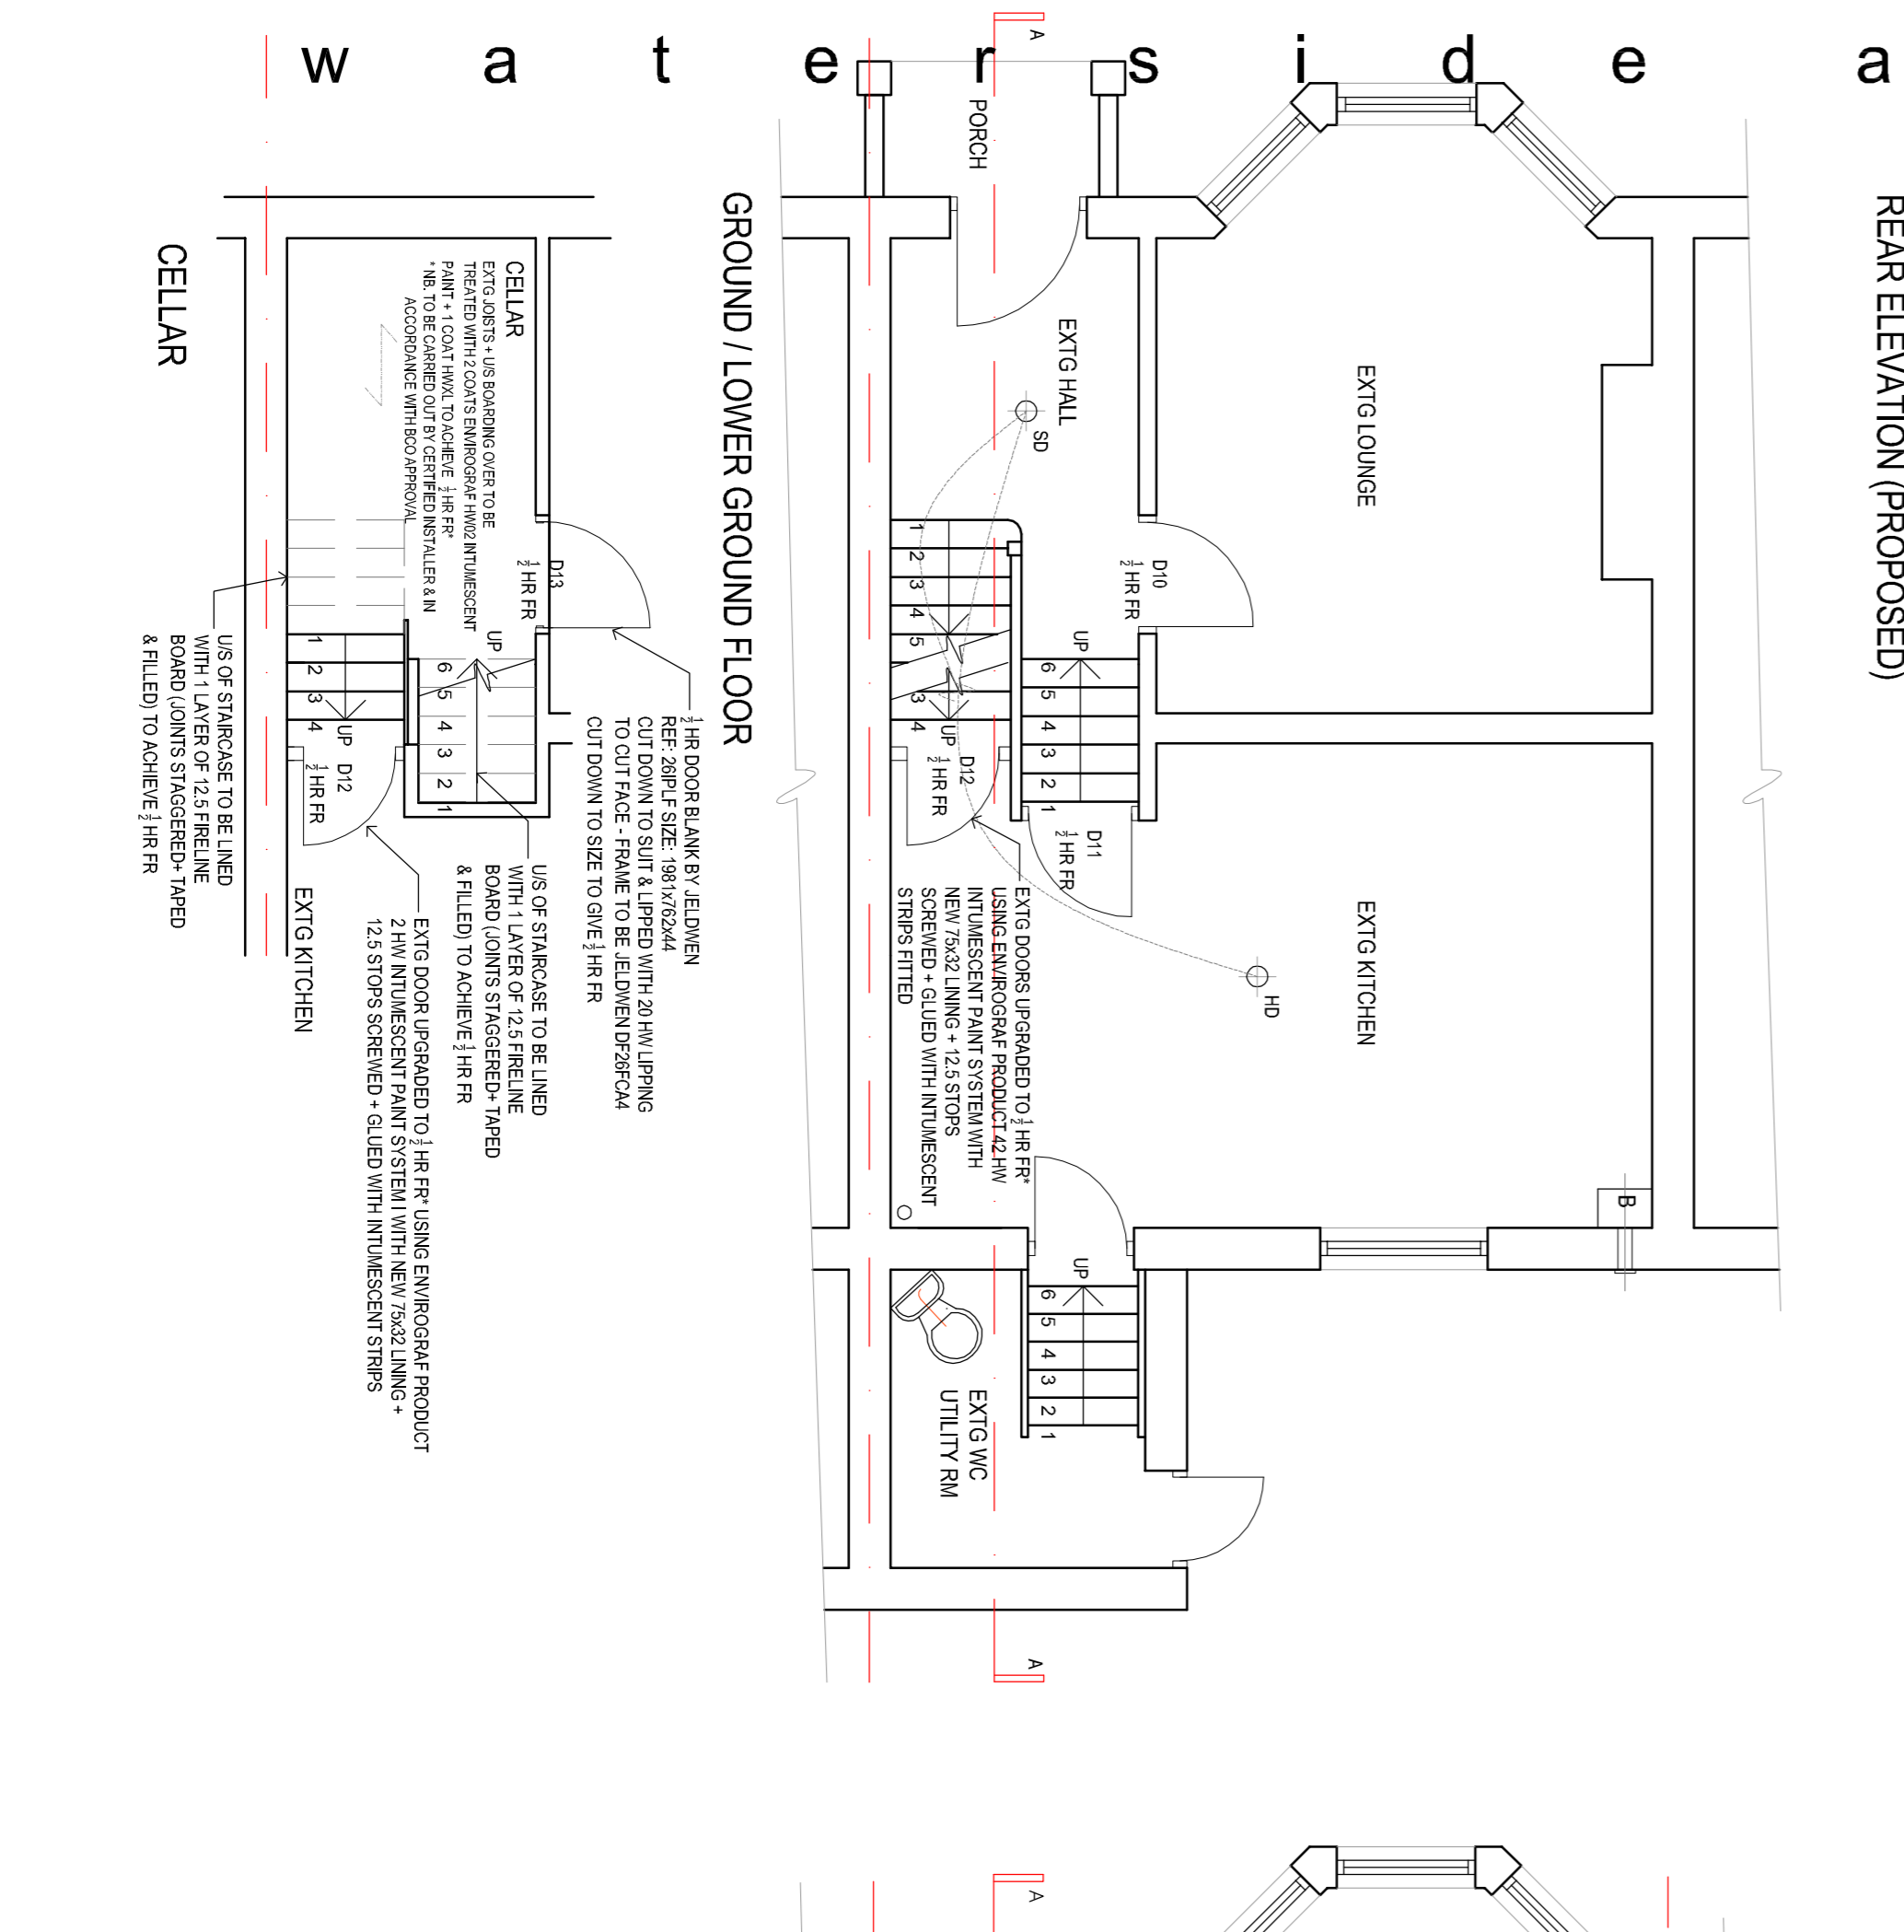
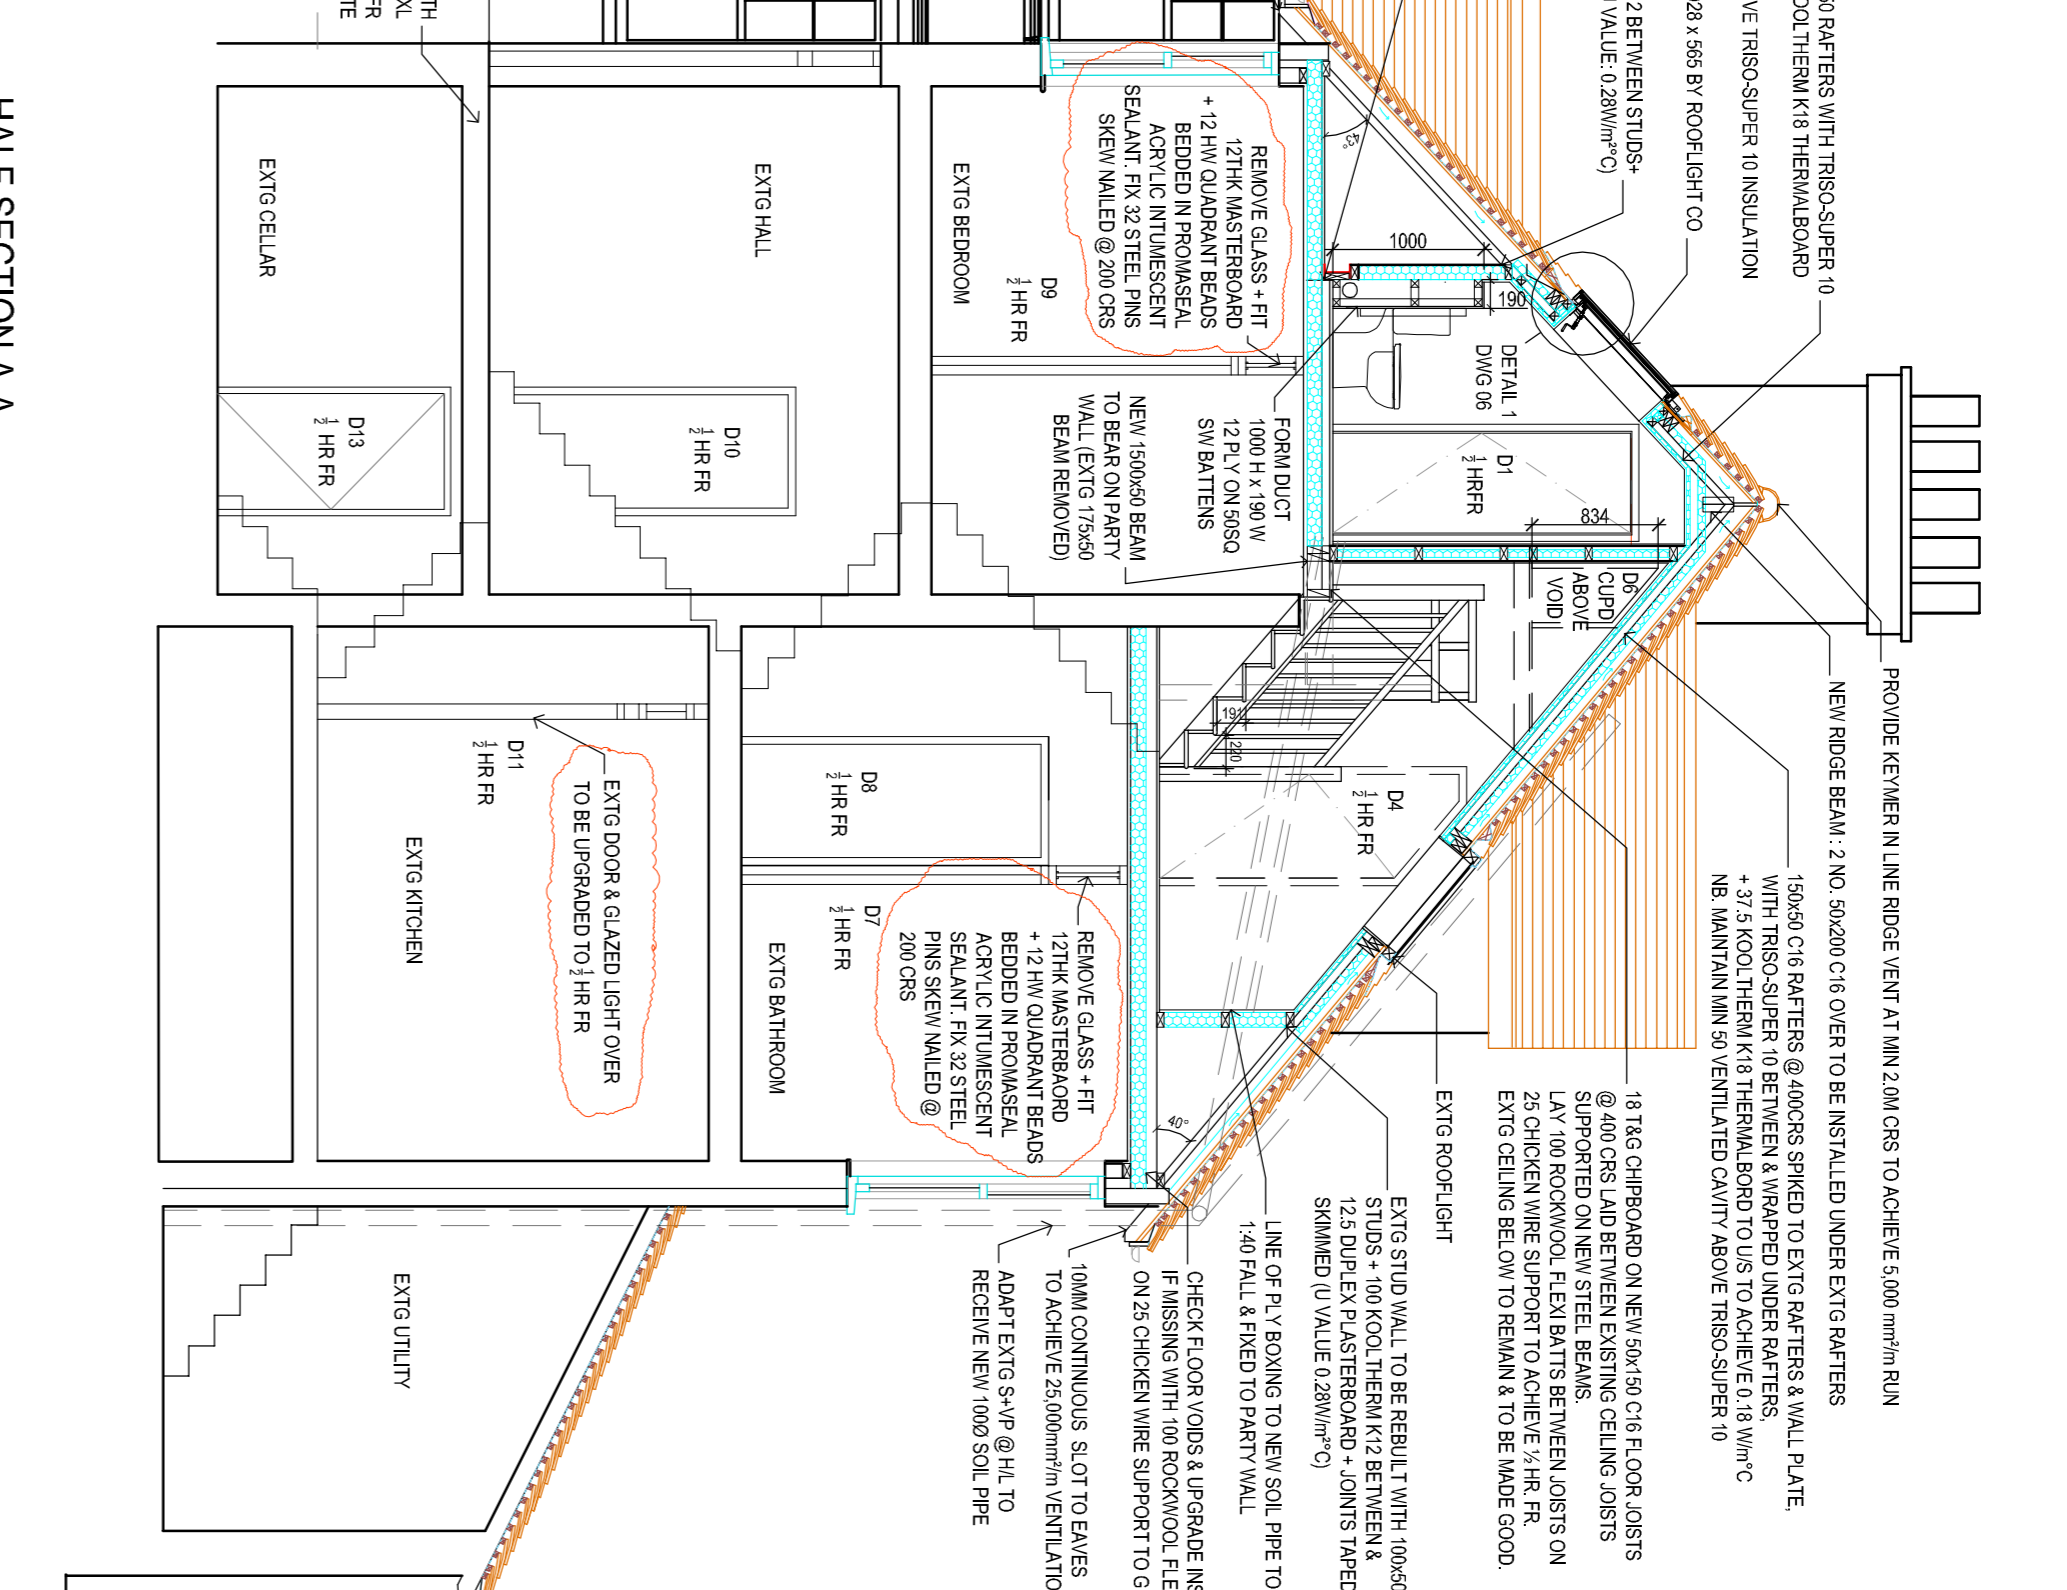


REVISION
ALL DIMENSIONS TO BE CHECKED ON SITE PRIOR TO FABRICATION + INSTALLATION

- A 08/11/15 MEZZ FLOOR + CUPD UNITS REV'D
FIRE DOORS ADDED TO LOWER LEVELS (STAR)
SMOKE DETECTORS ADDED TO STAIR LANDING
- B 21/11/15 PRESSURE VESSEL, CUPD ADDED TO 2ND FLR
HW CV UNDER CUPD ADDED TO 1ST FLR (EXT)
CW STORAGE TANK OMITTED
- C 02/02/16 EXTRACT FAN CHANGED FROM TT TO H MODEL
CUPD ADDED FOR PRESSURE VESSEL
- E 18/03/16 CELLAR PLAN ADDED + B, REGS NOTES ADDED
HEAT DETECTOR ADDED TO KITCHEN
- F 23/03/16 NOTES TO FIRE PROTECTION REV'D
- G 29/03/16 FIRE RESISTANCE TO CELLAR REV'D TO 1/2 HR
SOIL CONNECTION TO EXTS SAMP REVISED
SERVICE DUCT REVISED TO ENSULITE
- H 12/04/16 DOOR NOS AMENDED TO SECTION AA + DOOR-09-ADDED
LIGHTING & SWITCHES AMENDED
NOTES AMENDED TO D11 & D13
BATH TAPS MOVED TO END
PRESSURE VESSEL OMITTED FROM CUPD + TIMER ADDED
FIRE RATED PANEL NOTE ADDED TO DOORS D7 + D9
- J 19/05/16

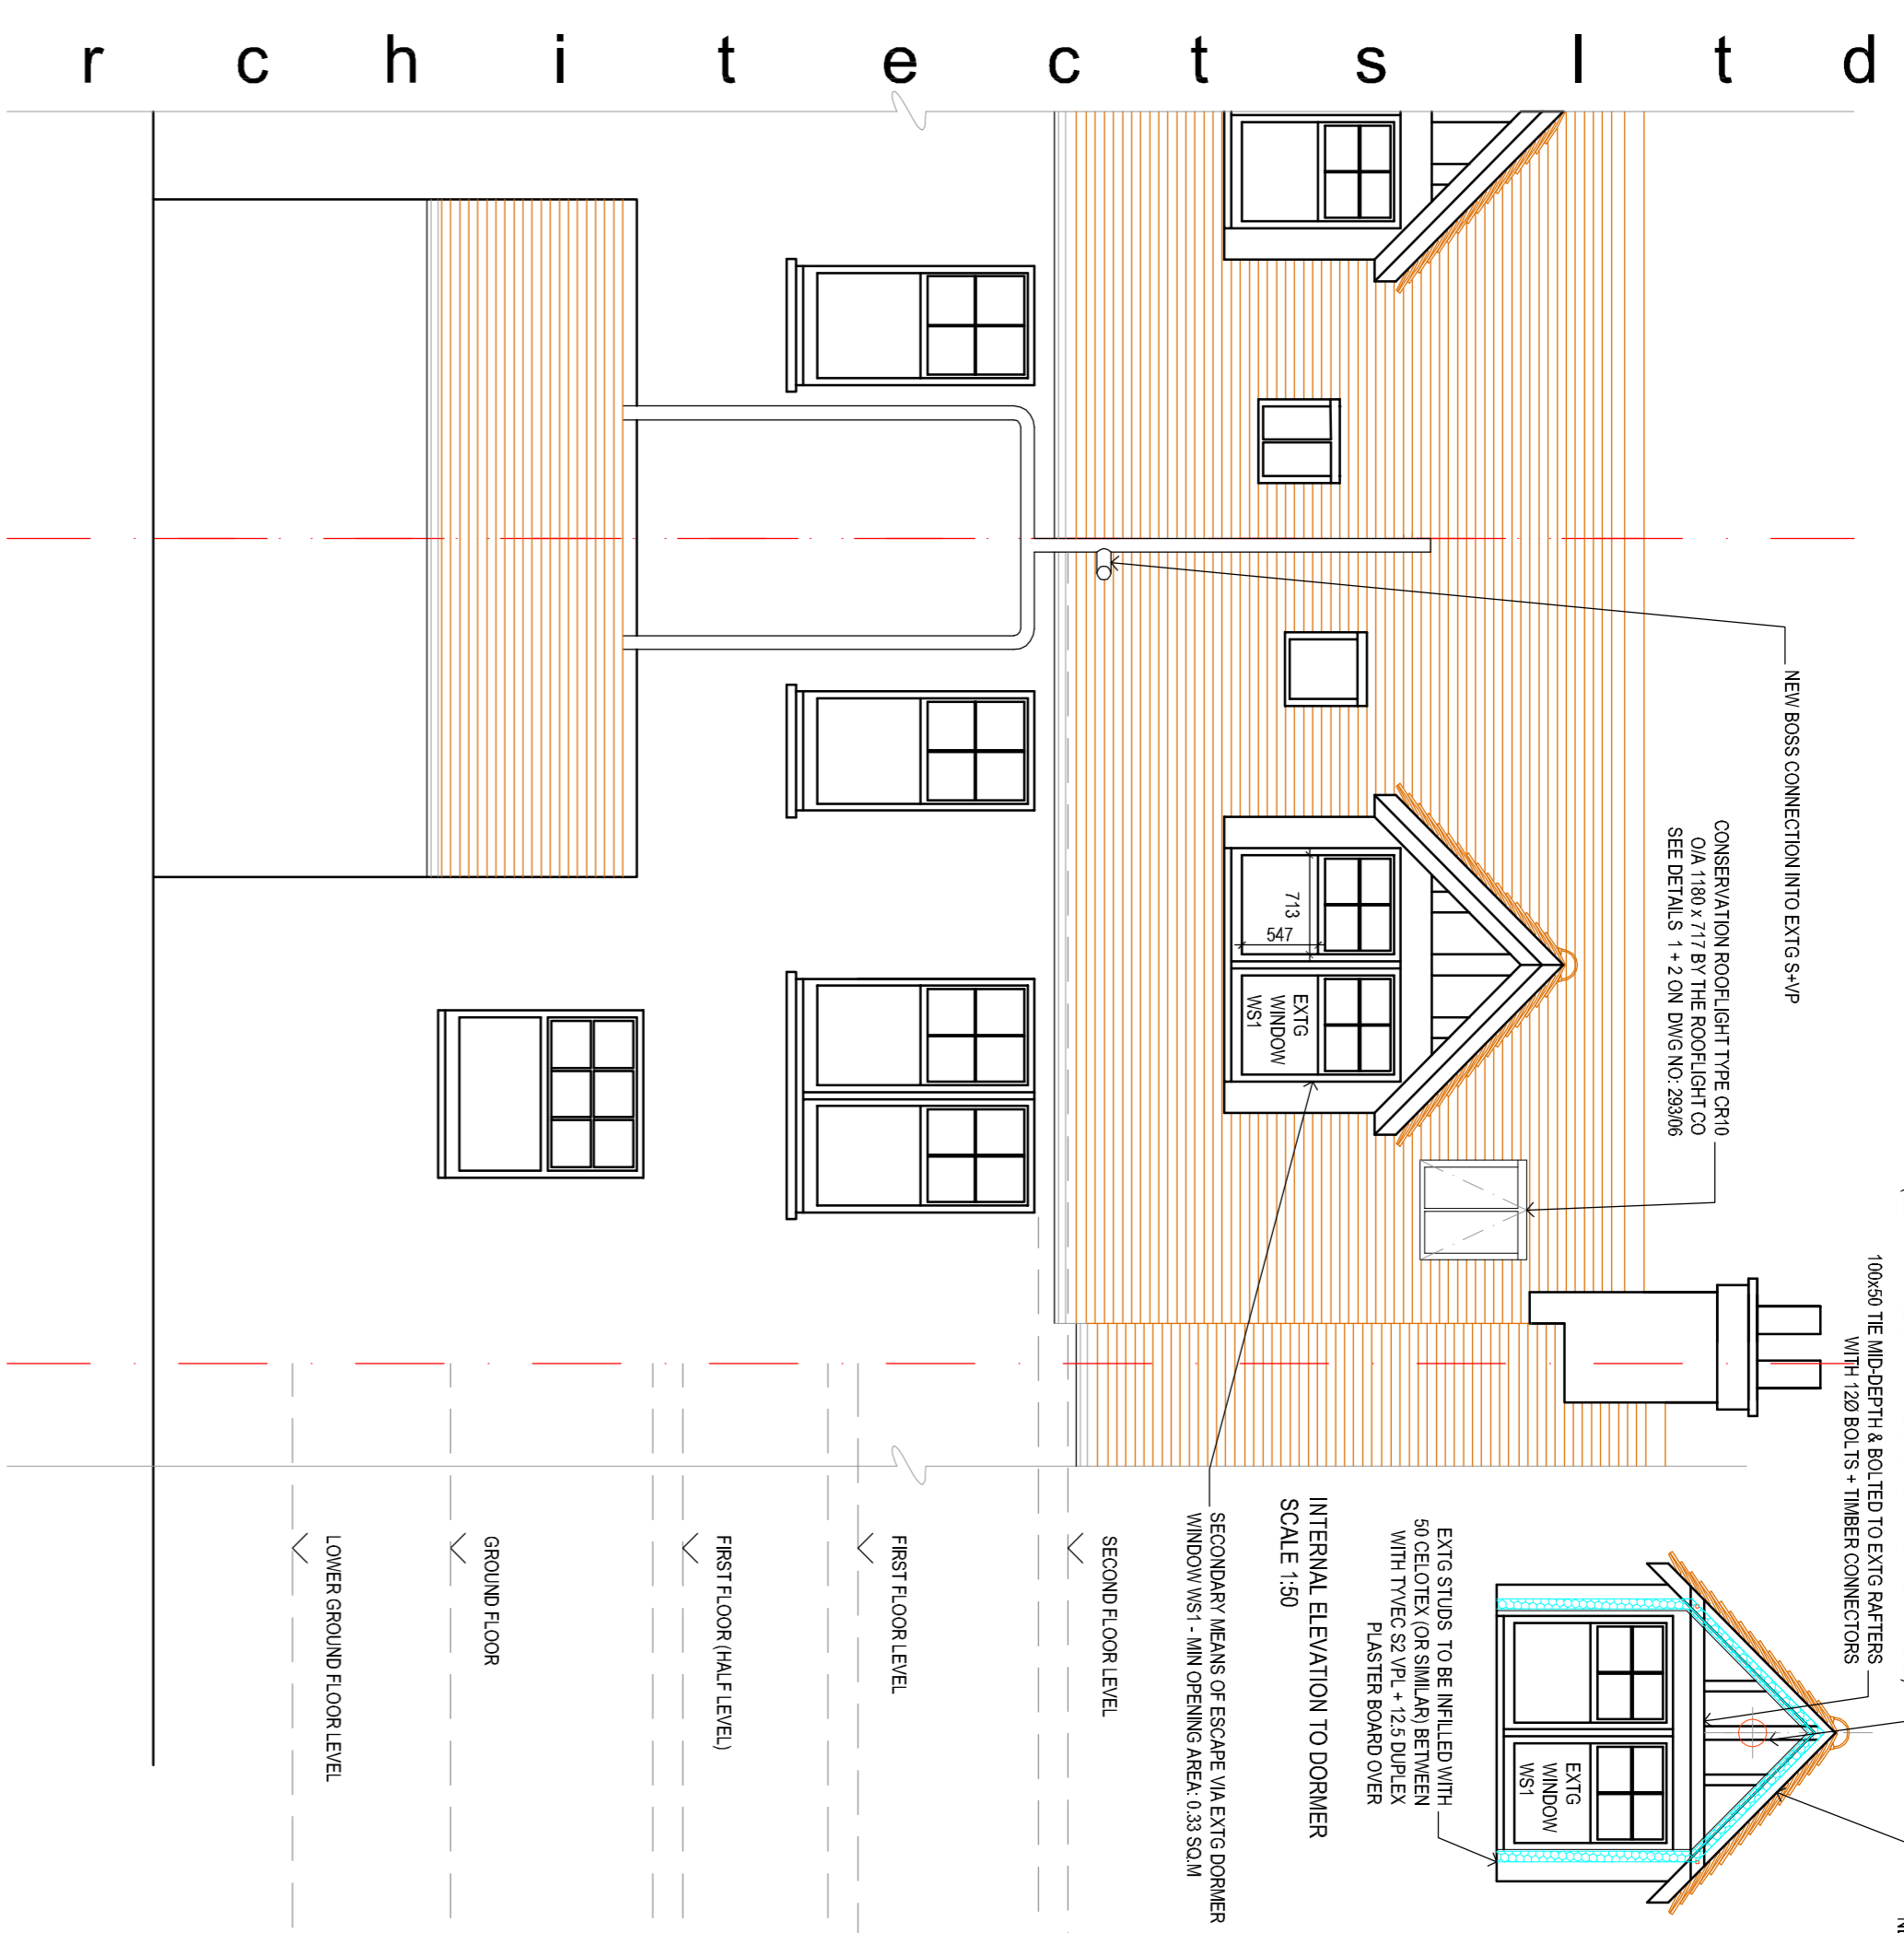

PROJECT 15 DE MONTFORT RD,
LEWES,
EAST SUSSEX BN7 1SP

CLIENT SARAH GREENLAND

TITLE PROPOSED PLAN
ELEVATION + SECTION A-A
BUILDING REGS / CONSTRUCTN

SCALE 1:50

DATE 18/05/15

DRAWN gs + bp

NUMBER 293/05J

KEY TO SYMBOLS

- Dx 13A DOUBLE POWER SOCKET
- EXTRACT FAN
- PERIMETER LIGHT
- LED DOWNLIGHTER
- SHOWER - WIRA ADVANCE
- SINGLE POLE SWITCH
- 2 NO W/W SWITCH
- FULL SWITCH
- TV AERIAL
- SMOKE DETECTOR (MANS WIRED INTERLINKED)
- HEAT DETECTOR (MANS WIRED INTERLINKED)

THIS DWG TO BE READ IN CONJUNCTION WITH DWG NO. 293/01 + 06
+ ENGINEERS DWG NOS SK.1, 02, 03, 04 + 05 & CALC SHEETS