
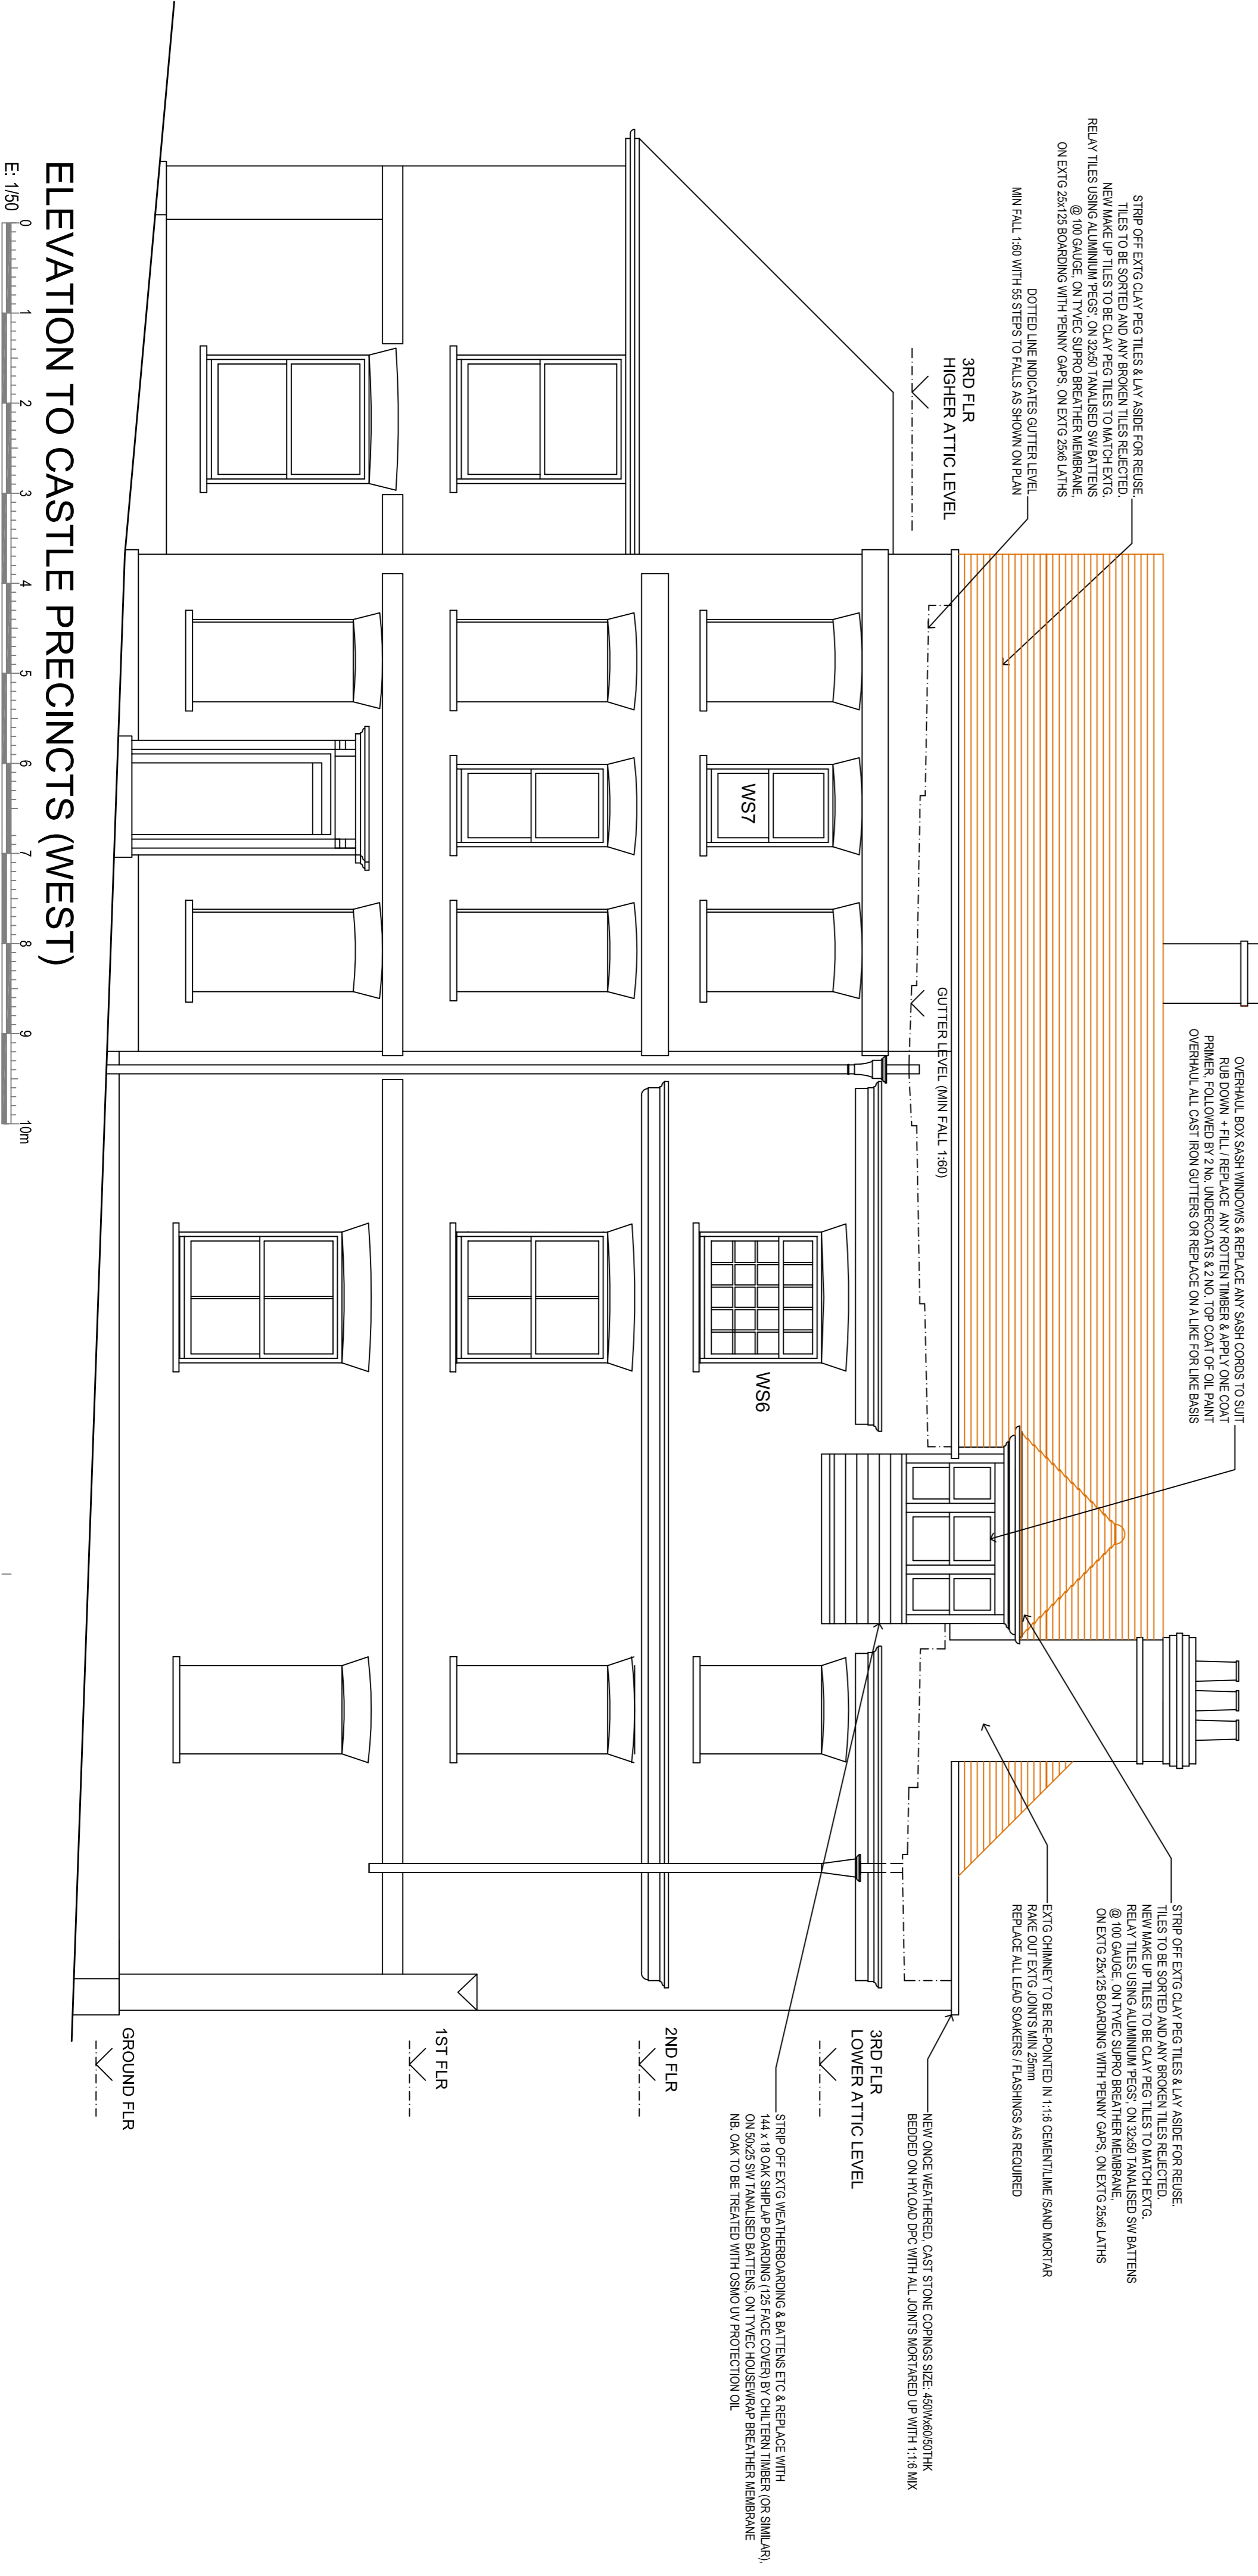


THIS DRAWING IS COPYRIGHT AND SHALL NOT BE REPRODUCED WITHOUT THE PERMISSION OF THE ARCHITECTS. DO NOT SCALE FROM THIS DRAWING. USE DIMENSIONED DIMENSIONS ONLY.


REVISION
ALL DIMENSIONS TO BE CHECKED ON SITE PRIOR TO FABRICATION & INSTALLATION

A 24/10/18 SCALE ADDED

ELEVATION TO HIGH STREET (SOUTH)

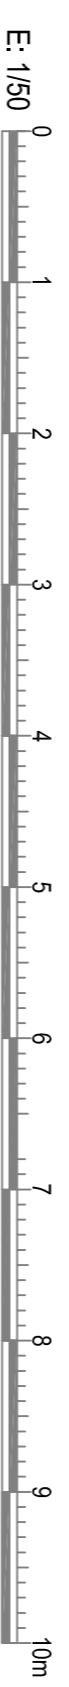

ELEVATION TO CASTLE PRECINCTS (WEST)

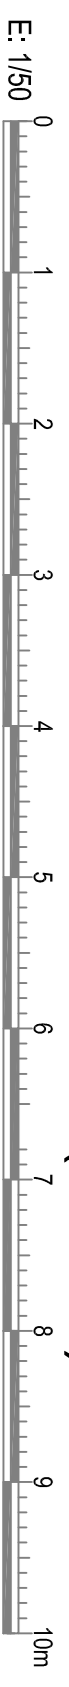

THIS DWG TO BE READ IN CONJUNCTION WITH:
ARCHITECTS DWG NOS: 326 / 01, 03, 04 + 05

CLIENT SUSSEX PAST

PROJECT BARBICAN HOUSE
RE-ROOFING + REMEDIAL
WORKS TO SECOND +
THIRD FLOORS

TITLE ELEVATIONS


LISTED BUILDING CONSENT

SCALE 1:50

DATE 25/09/18

DRAWN *bjp*

NUMBER 326-02A

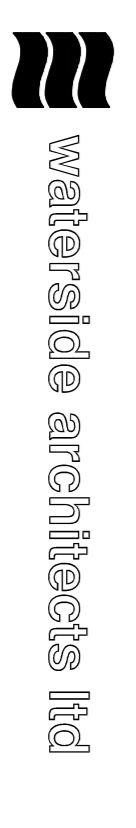

SUITEST WATERSIDE CENTRE
NORTH STREET LEWES
EAST SUSSEX BN7 2PE

TEL + FAX : (0 1 2 7 3) 4 8 0 1 8 8
E-MAIL info@wa-arch.co.uk